


NO.	DATE	REVISIONS

KEY PLAN  
 DESIGNED BY: RMS  
 CHECKED BY: GSA  
 DATE: 24-1-13



AMARANTH (BLDG. A)  
 LOWER GROUND FLOOR PLAN



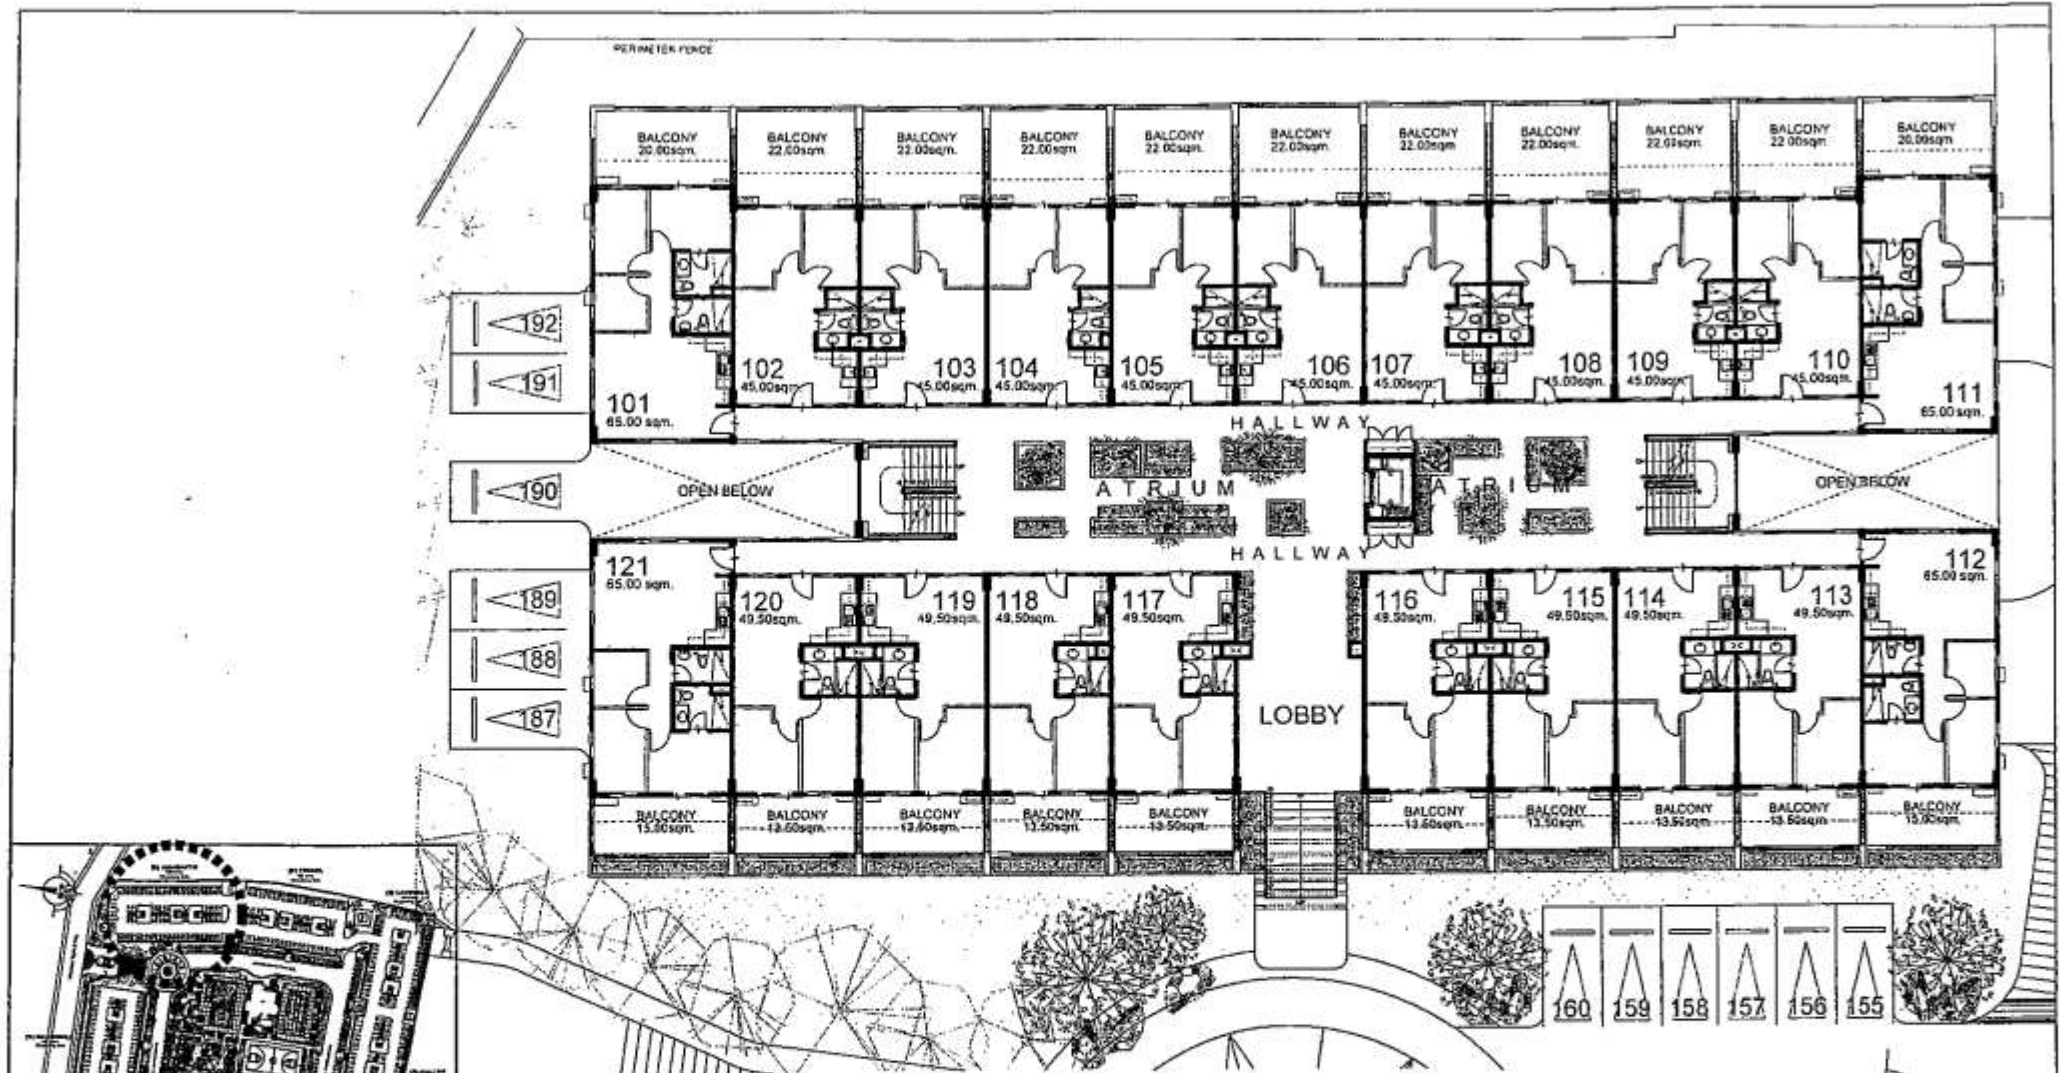



KEY PLAN	
DATE	REVISIONS
01	01/16/24
02	02/16/24
03	03/16/24
04	04/16/24
05	05/16/24
06	06/16/24
07	07/16/24
08	08/16/24
09	09/16/24
10	10/16/24
11	11/16/24
12	12/16/24
13	01/16/25
14	02/16/25
15	03/16/25
16	04/16/25
17	05/16/25
18	06/16/25
19	07/16/25
20	08/16/25
21	09/16/25
22	10/16/25
23	11/16/25
24	12/16/25
25	01/16/26
26	02/16/26
27	03/16/26
28	04/16/26
29	05/16/26
30	06/16/26
31	07/16/26
32	08/16/26
33	09/16/26
34	10/16/26
35	11/16/26
36	12/16/26
37	01/16/27
38	02/16/27
39	03/16/27
40	04/16/27
41	05/16/27
42	06/16/27
43	07/16/27
44	08/16/27
45	09/16/27
46	10/16/27
47	11/16/27
48	12/16/27
49	01/16/28
50	02/16/28
51	03/16/28
52	04/16/28
53	05/16/28
54	06/16/28
55	07/16/28
56	08/16/28
57	09/16/28
58	10/16/28
59	11/16/28
60	12/16/28
61	01/16/29
62	02/16/29
63	03/16/29
64	04/16/29
65	05/16/29
66	06/16/29
67	07/16/29
68	08/16/29
69	09/16/29
70	10/16/29
71	11/16/29
72	12/16/29
73	01/16/30
74	02/16/30
75	03/16/30
76	04/16/30
77	05/16/30
78	06/16/30
79	07/16/30
80	08/16/30
81	09/16/30
82	10/16/30
83	11/16/30
84	12/16/30
85	01/16/31
86	02/16/31
87	03/16/31
88	04/16/31
89	05/16/31
90	06/16/31
91	07/16/31
92	08/16/31
93	09/16/31
94	10/16/31
95	11/16/31
96	12/16/31
97	01/16/32
98	02/16/32
99	03/16/32
100	04/16/32
101	05/16/32
102	06/16/32
103	07/16/32
104	08/16/32
105	09/16/32
106	10/16/32
107	11/16/32
108	12/16/32
109	01/16/33
110	02/16/33
111	03/16/33
112	04/16/33
113	05/16/33
114	06/16/33
115	07/16/33
116	08/16/33
117	09/16/33
118	10/16/33
119	11/16/33
120	12/16/33
121	01/16/34
122	02/16/34
123	03/16/34
124	04/16/34
125	05/16/34
126	06/16/34
127	07/16/34
128	08/16/34
129	09/16/34
130	10/16/34
131	11/16/34
132	12/16/34
133	01/16/35
134	02/16/35
135	03/16/35
136	04/16/35
137	05/16/35
138	06/16/35
139	07/16/35
140	08/16/35
141	09/16/35
142	10/16/35
143	11/16/35
144	12/16/35
145	01/16/36
146	02/16/36
147	03/16/36
148	04/16/36
149	05/16/36
150	06/16/36
151	07/16/36
152	08/16/36
153	09/16/36
154	10/16/36
155	11/16/36
156	12/16/36
157	01/16/37
158	02/16/37
159	03/16/37
160	04/16/37
161	05/16/37
162	06/16/37
163	07/16/37
164	08/16/37
165	09/16/37
166	10/16/37
167	11/16/37
168	12/16/37
169	01/16/38
170	02/16/38
171	03/16/38
172	04/16/38
173	05/16/38
174	06/16/38
175	07/16/38
176	08/16/38
177	09/16/38
178	10/16/38
179	11/16/38
180	12/16/38
181	01/16/39
182	02/16/39
183	03/16/39
184	04/16/39
185	05/16/39
186	06/16/39
187	07/16/39
188	08/16/39
189	09/16/39
190	10/16/39
191	11/16/39
192	12/16/39
193	01/16/40
194	02/16/40
195	03/16/40
196	04/16/40
197	05/16/40
198	06/16/40
199	07/16/40
200	08/16/40
201	09/16/40
202	10/16/40
203	11/16/40
204	12/16/40
205	01/16/41
206	02/16/41
207	03/16/41
208	04/16/41
209	05/16/41
210	06/16/41
211	07/16/41
212	08/16/41
213	09/16/41
214	10/16/41
215	11/16/41
216	12/16/41
217	01/16/42
218	02/16/42
219	03/16/42
220	04/16/42
221	05/16/42
222	06/16/42
223	07/16/42
224	08/16/42
225	09/16/42
226	10/16/42
227	11/16/42
228	12/16/42
229	01/16/43
230	02/16/43
231	03/16/43
232	04/16/43
233	05/16/43
234	06/16/43
235	07/16/43
236	08/16/43
237	09/16/43
238	10/16/43
239	11/16/43
240	12/16/43
241	01/16/44
242	02/16/44
243	03/16/44
244	04/16/44
245	05/16/44
246	06/16/44
247	07/16/44
248	08/16/44
249	09/16/44
250	10/16/44
251	11/16/44
252	12/16/44
253	01/16/45
254	02/16/45
255	03/16/45
256	04/16/45
257	05/16/45
258	06/16/45
259	07/16/45
260	08/16/45
261	09/16/45
262	10/16/45
263	11/16/45
264	12/16/45
265	01/16/46
266	02/16/46
267	03/16/46
268	04/16/46
269	05/16/46
270	06/16/46
271	07/16/46
272	08/16/46
273	09/16/46
274	10/16/46
275	11/16/46
276	12/16/46
277	01/16/47
278	02/16/47
279	03/16/47
280	04/16/47
281	05/16/47
282	06/16/47
283	07/16/47
284	08/16/47
285	09/16/47
286	10/16/47
287	11/16/47
288	12/16/47
289	01/16/48
290	02/16/48
291	03/16/48
292	04/16/48
293	05/16/48
294	06/16/48
295	07/16/48
296	08/16/48
297	09/16/48
298	10/16/48
299	11/16/48
300	12/16/48



AMARANTH (BLDG. A)  
UPPER GROUND FLOOR PLAN



24

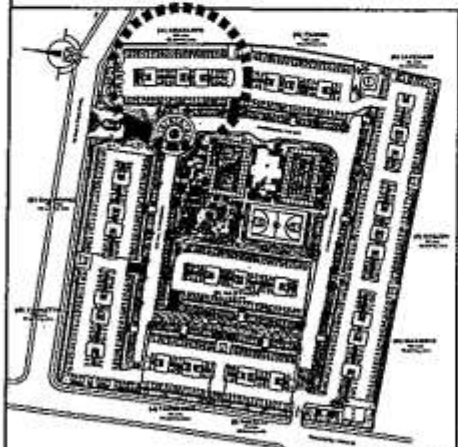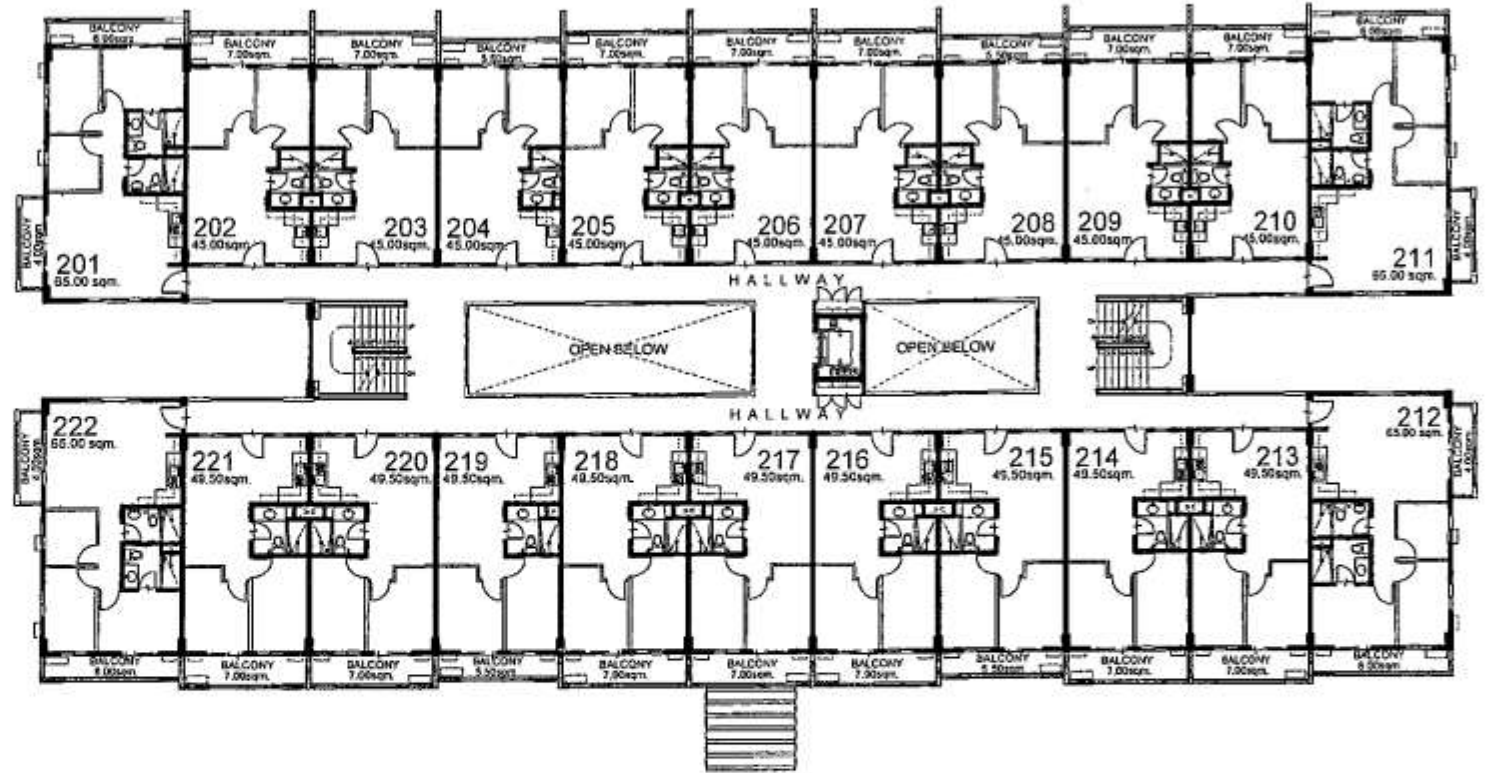


REV.	DATE	REVISIONS
01	08/06/09	Unit layouts & sub-type ACU position

KEY PLAN  
 DESIGNED BY: RMS  
 CHECKED BY: GSA  
 DRAWN BY: [Signature]  
 DATE: [Signature]





AMARANTH (BLDG. A)  
SECOND FLOOR PLAN

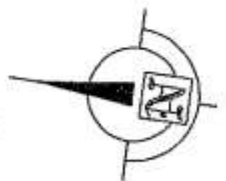

Because you know.

2

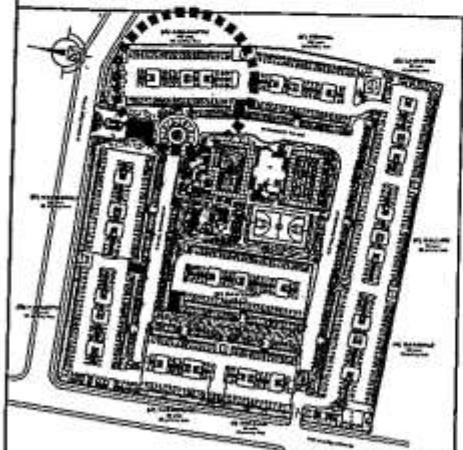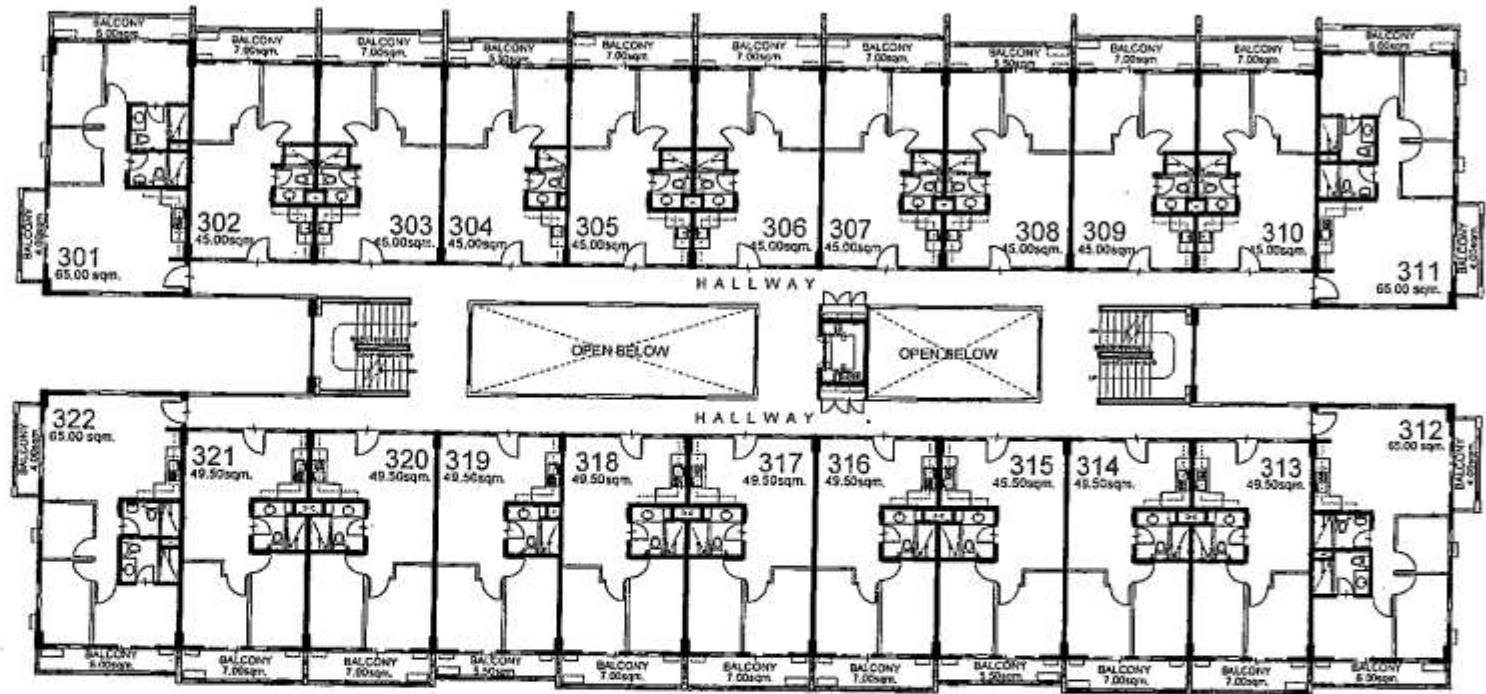


NO.	DATE	REVISIONS
01	01/20/09	Issue drawings & add type ACU provision



KEY PLAN	
NOTED BY:	RMS <i>[Signature]</i>
	GSA <i>[Signature]</i> 01/25



AMARANTH (BLDG. A)  
THIRD FLOOR PLAN

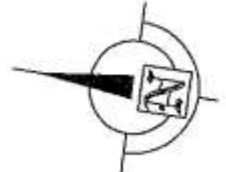

Because you know

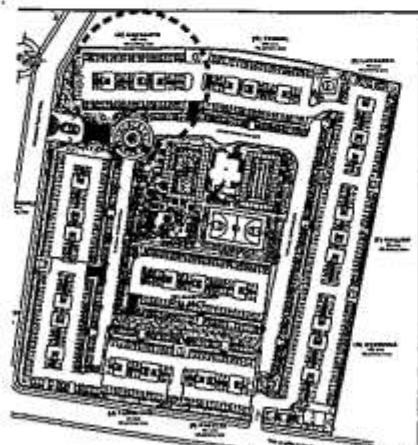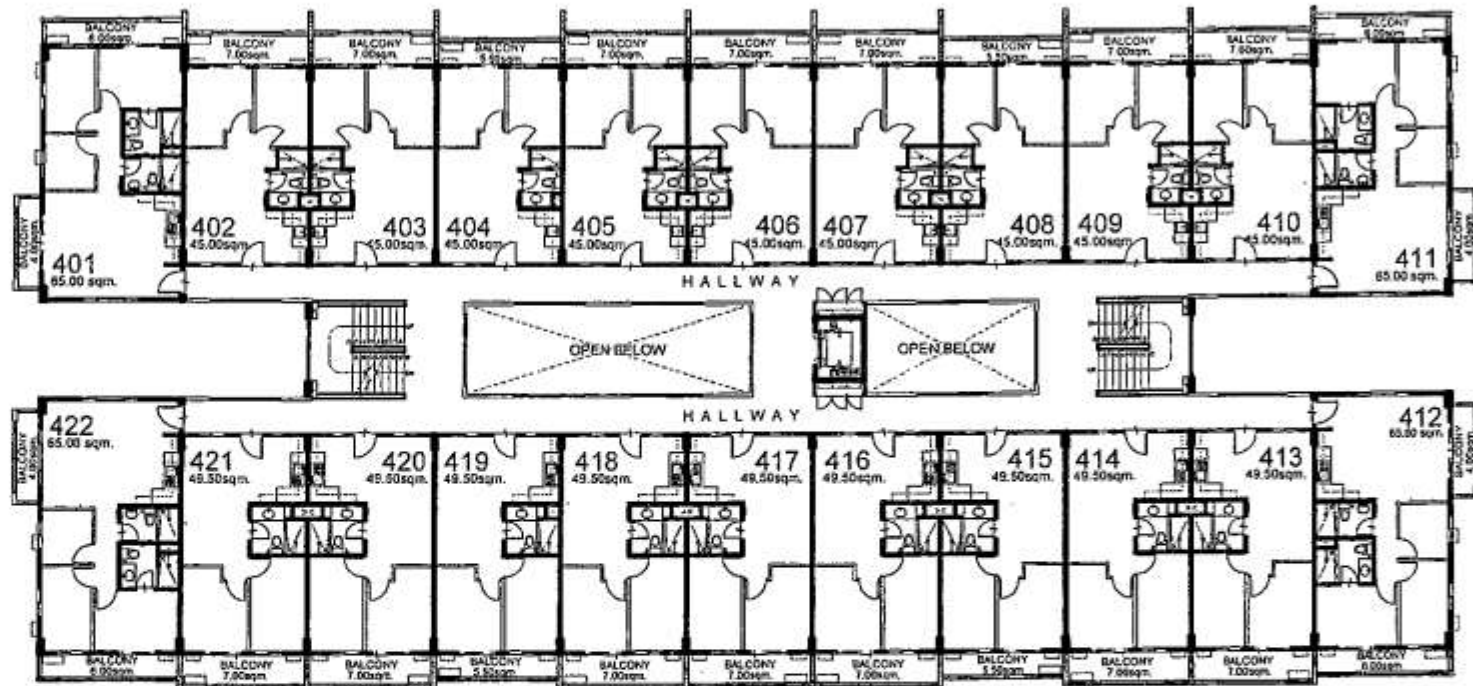


KEY PLAN

TR	REVISIONS	DATE
01	Unit locations & unit size ACU provision	8/24/04



DESIGNED BY: RMS  
 CHECKED BY: GSA  
 DATE: 8/25



AMARANTH (BLDG. A)  
 FOURTH FLOOR PLAN

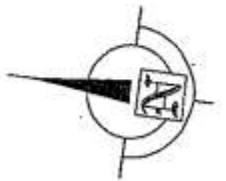


76

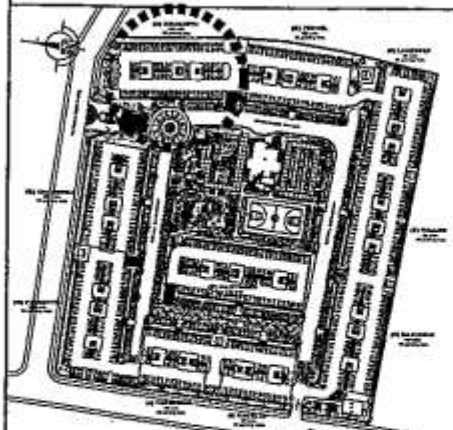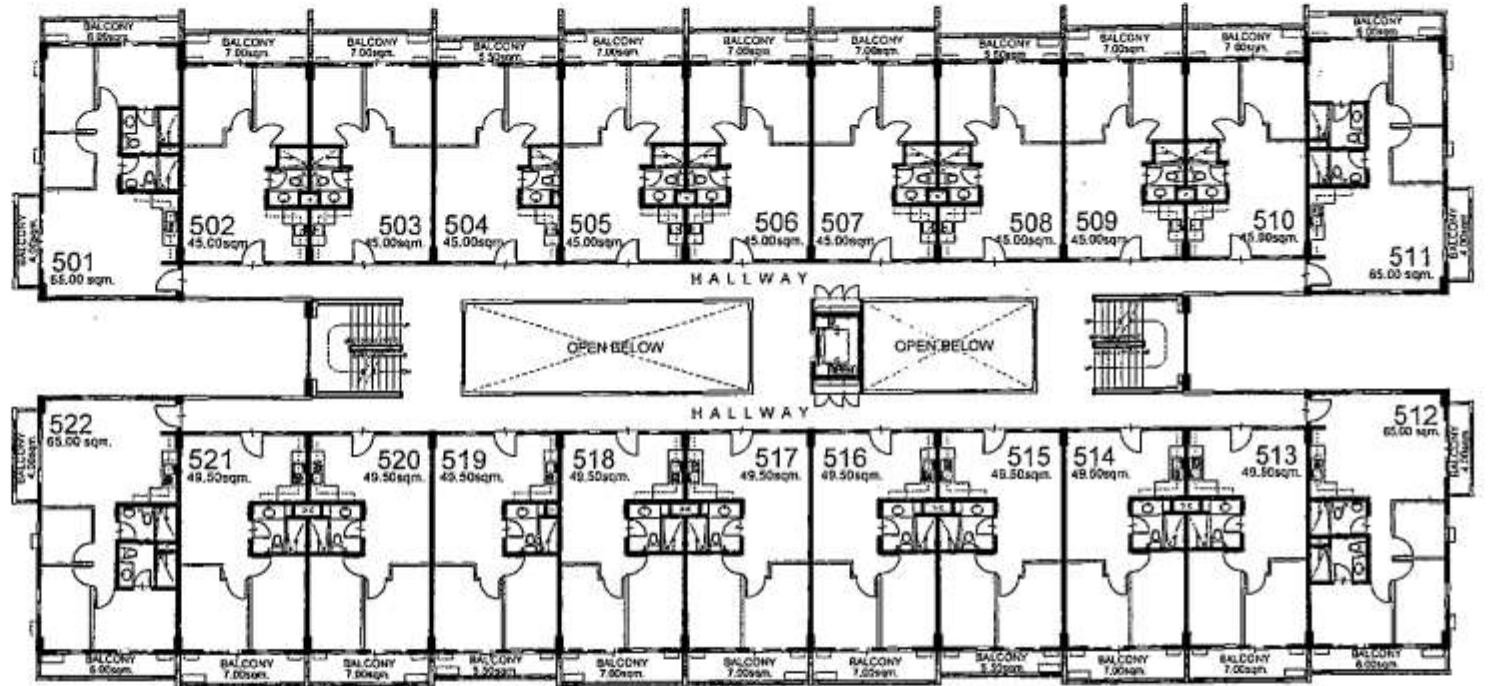

KEY-PLAN		
NO.	DATE	REVISIONS
01	08/20/06	Initial sections & add-type ACU provision
PREP BY: RMS <i>[Signature]</i> 2/1/06 GSA <i>[Signature]</i> 8/25		





AMARANTH (BLDG. A)  
FIFTH FLOOR PLAN

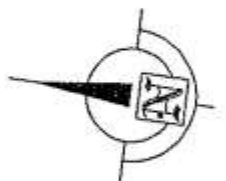

Because you know.

2B

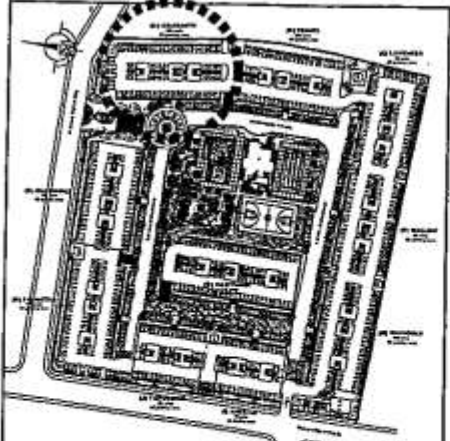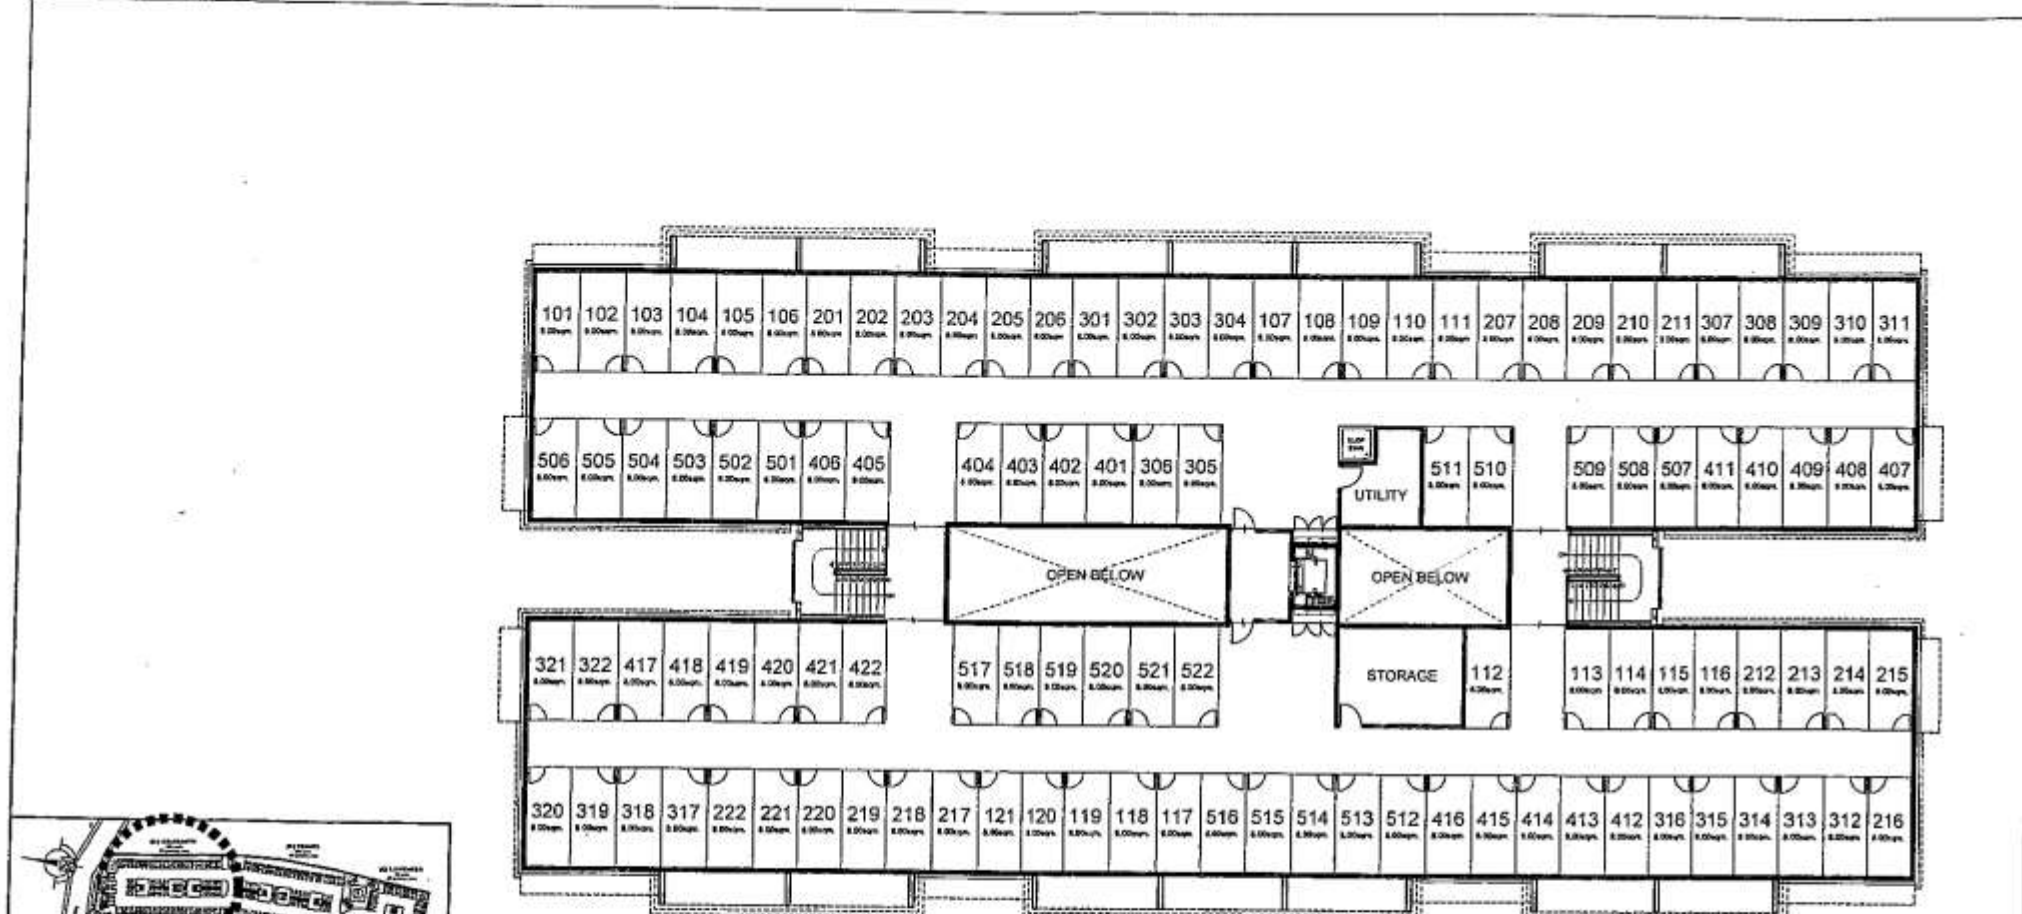


NO.	DATE	REVISIONS
01	06/20/08	Laundry cage door locations

KEY PLAN	
NOTED BY:	RMS <i>[Signature]</i> 2/1/08
	GSA <i>[Signature]</i> 8/25



AMARANTH (BLDG. A)  
ROOF DECK PLAN

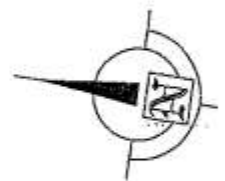

Because you know.