
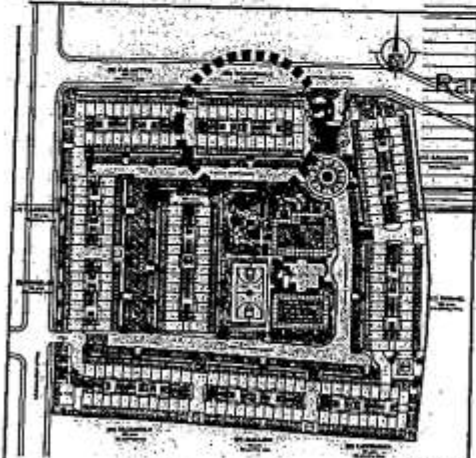


1

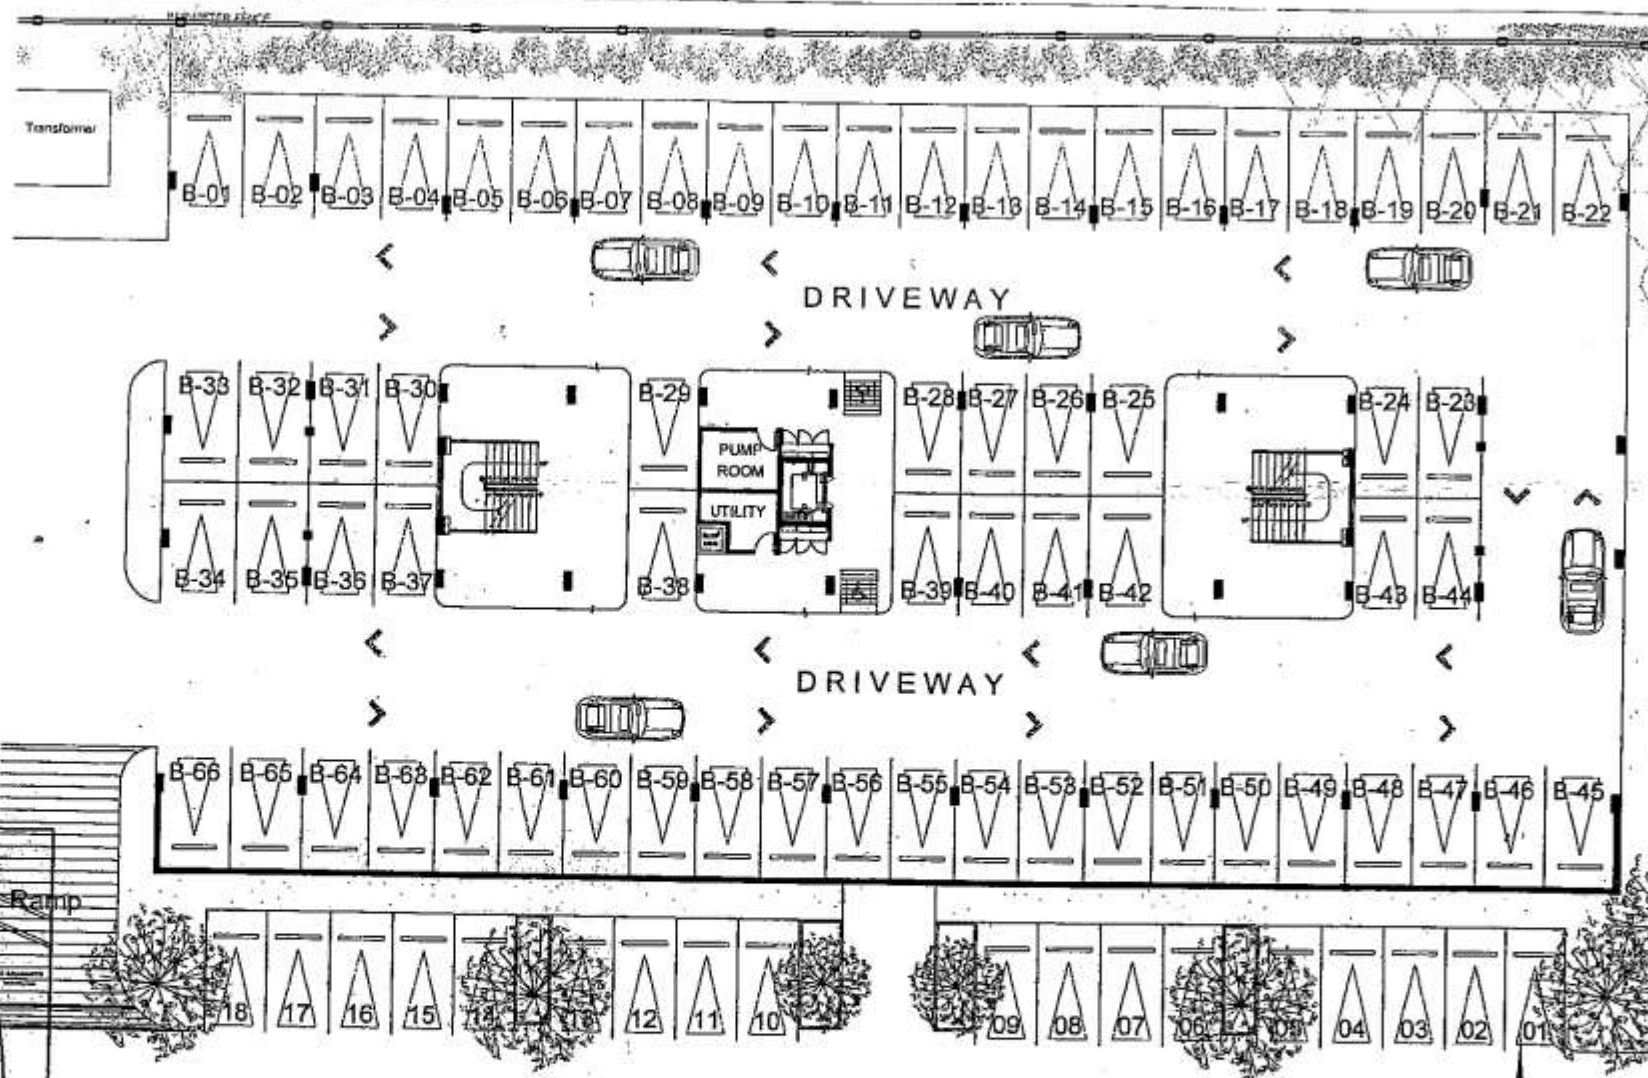

KEY PLAN

NO.	DATE	REVISIONS

NOTED BY:	RMS	7/9
	GSA	7/9
	EGC	7/9





CHAMOMILE (BLDG. B)  
LOWER GROUND FLOOR PLAN



Because you know.

AVAILABILITY PLAN

2

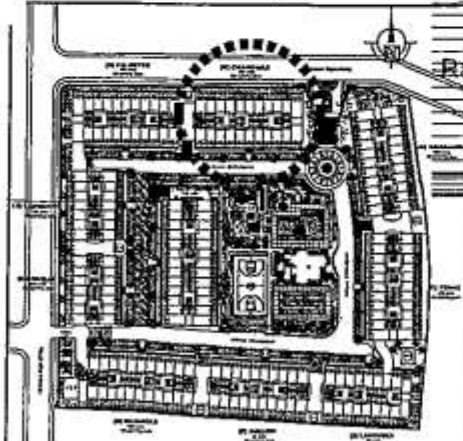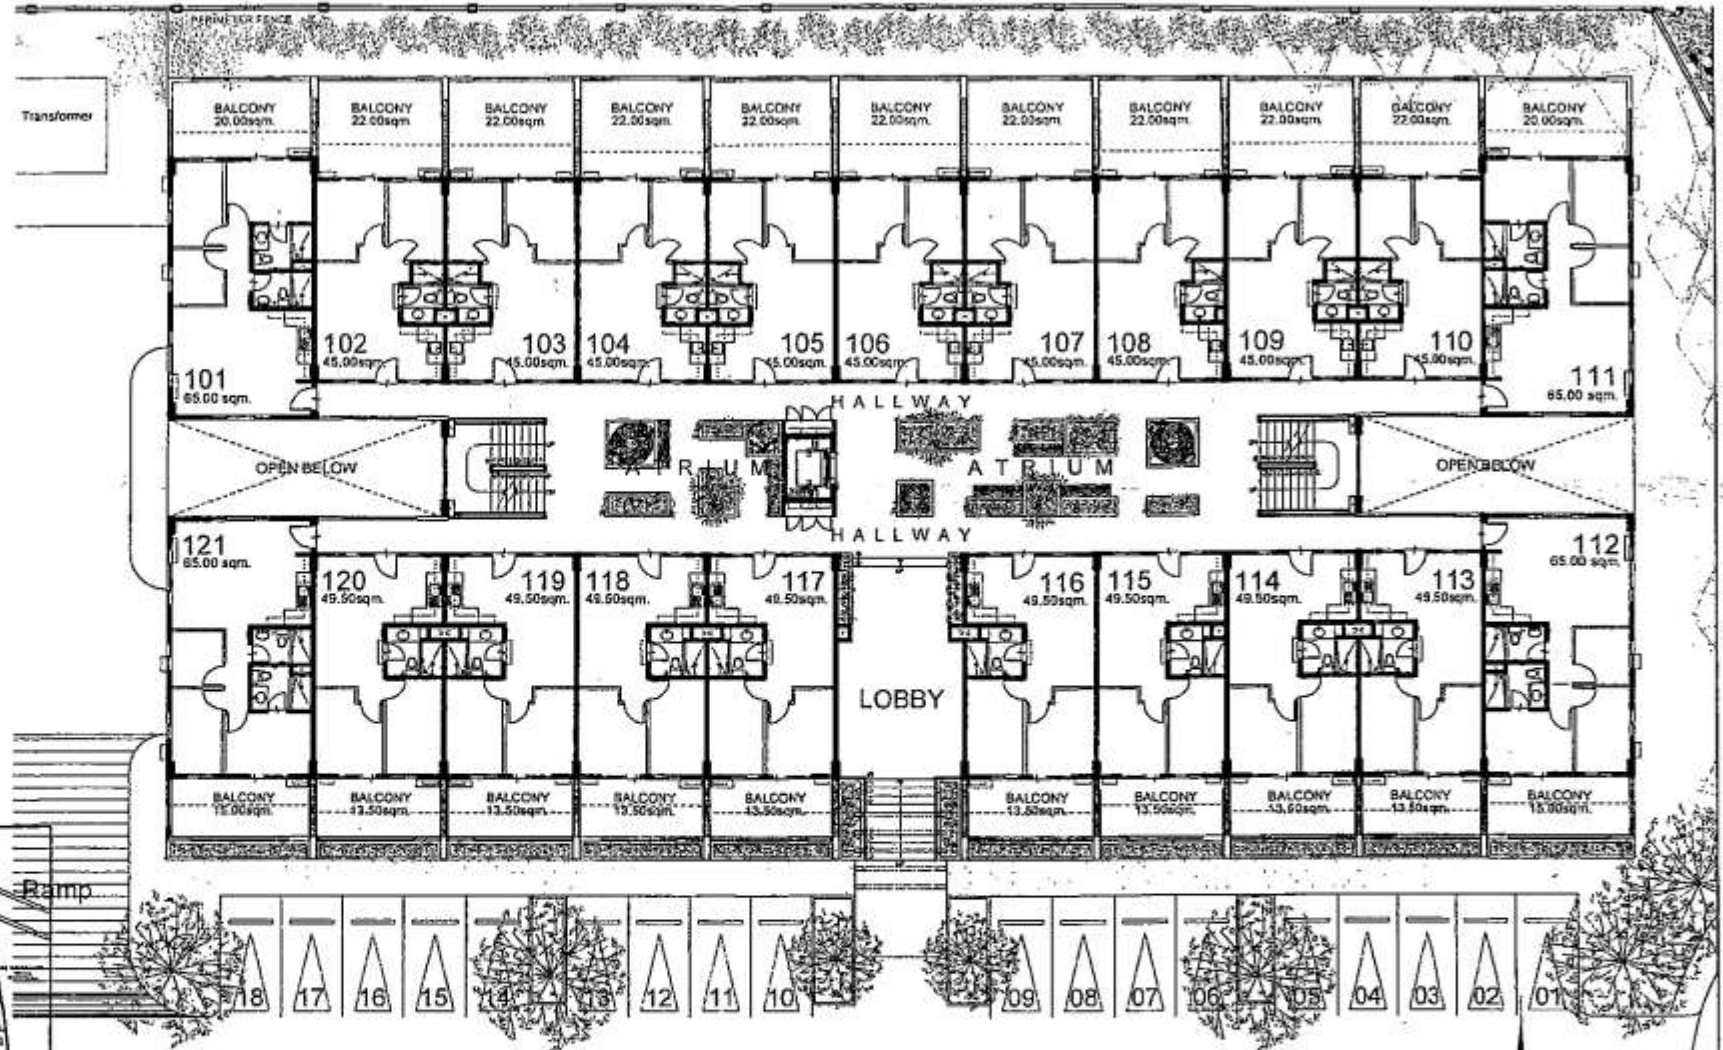

KEY PLAN

NO.	DATE	REVISIONS
01	05/05/04	Unit locations & area type ACU provision

DESIGNED BY:	RMS	SK/MS/ST
DRAWN BY:	GSA	9/3
CHECKED BY:	EGC	1/1





CHAMOMILE (BLDG. B)  
UPPER GROUND FLOOR PLAN



*Because you know.*

AVAILABILITY PLAN

6

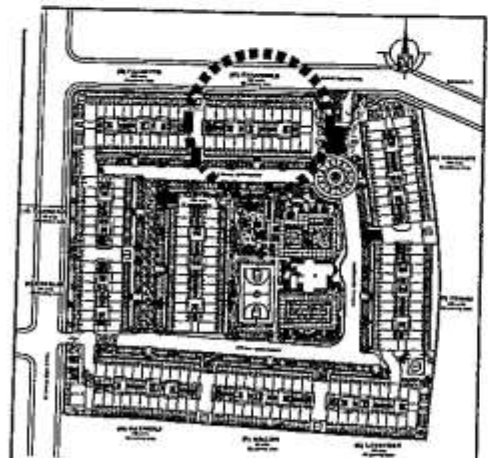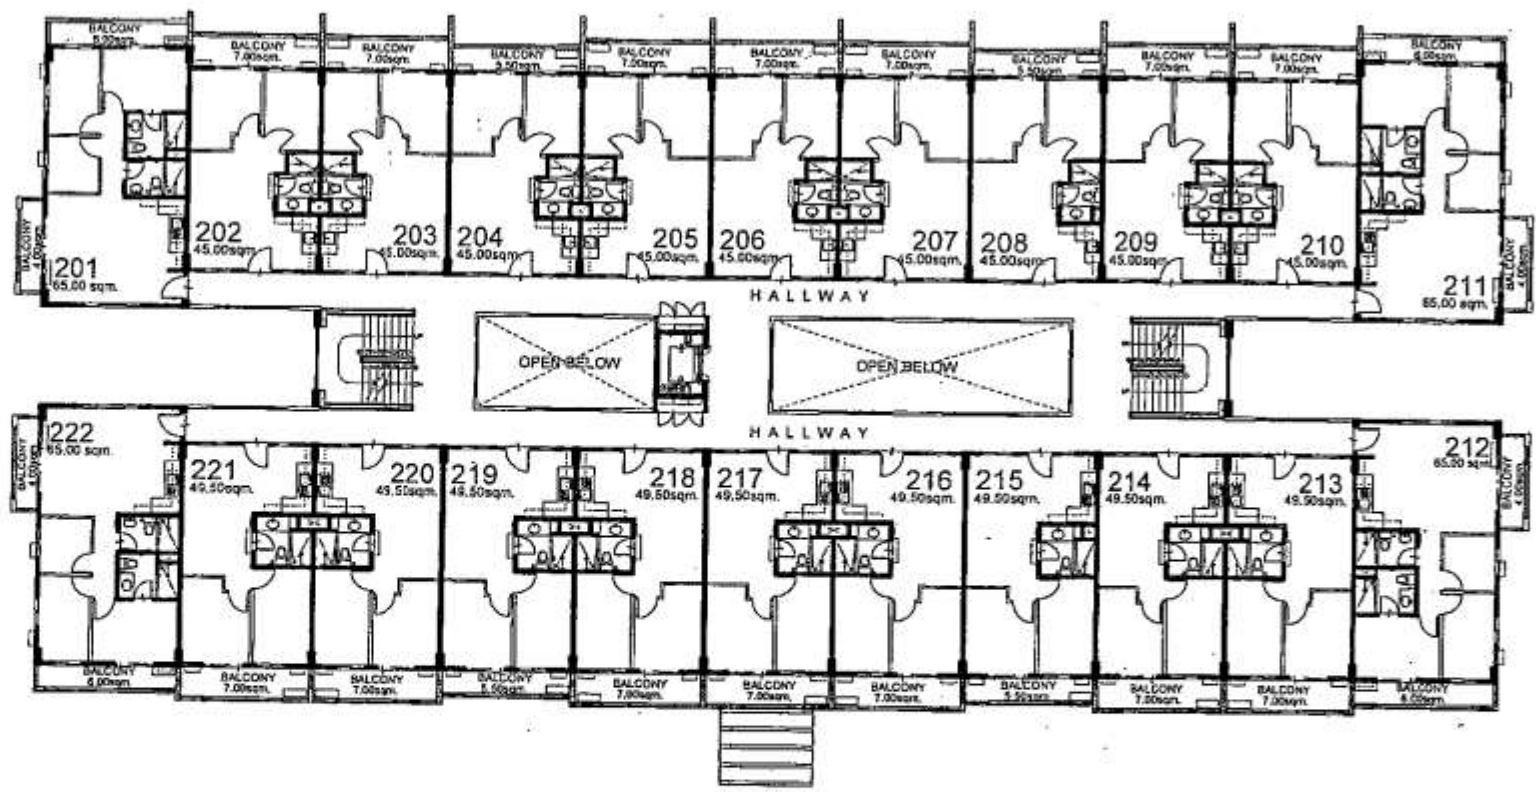


KEY PLAN

NO.	DATE	REVISION
01	08/20/09	Unit layout & full-size AGU provision
NOTED BY:		
RMS	[Signature]	
GSA	9/9	
EGC	9/14	





CHAMOMILE (BLDG. B)  
SECOND FLOOR PLAN

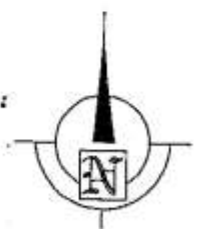

Because you know.

AVAILABILITY PLAN

5

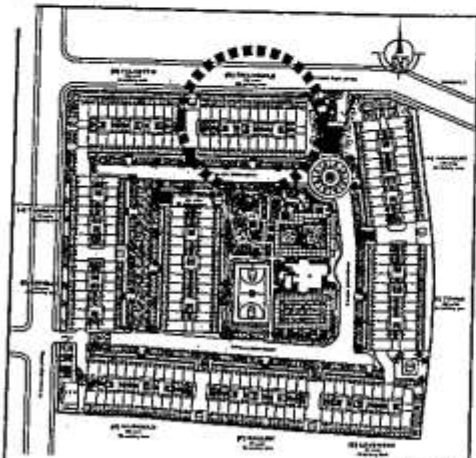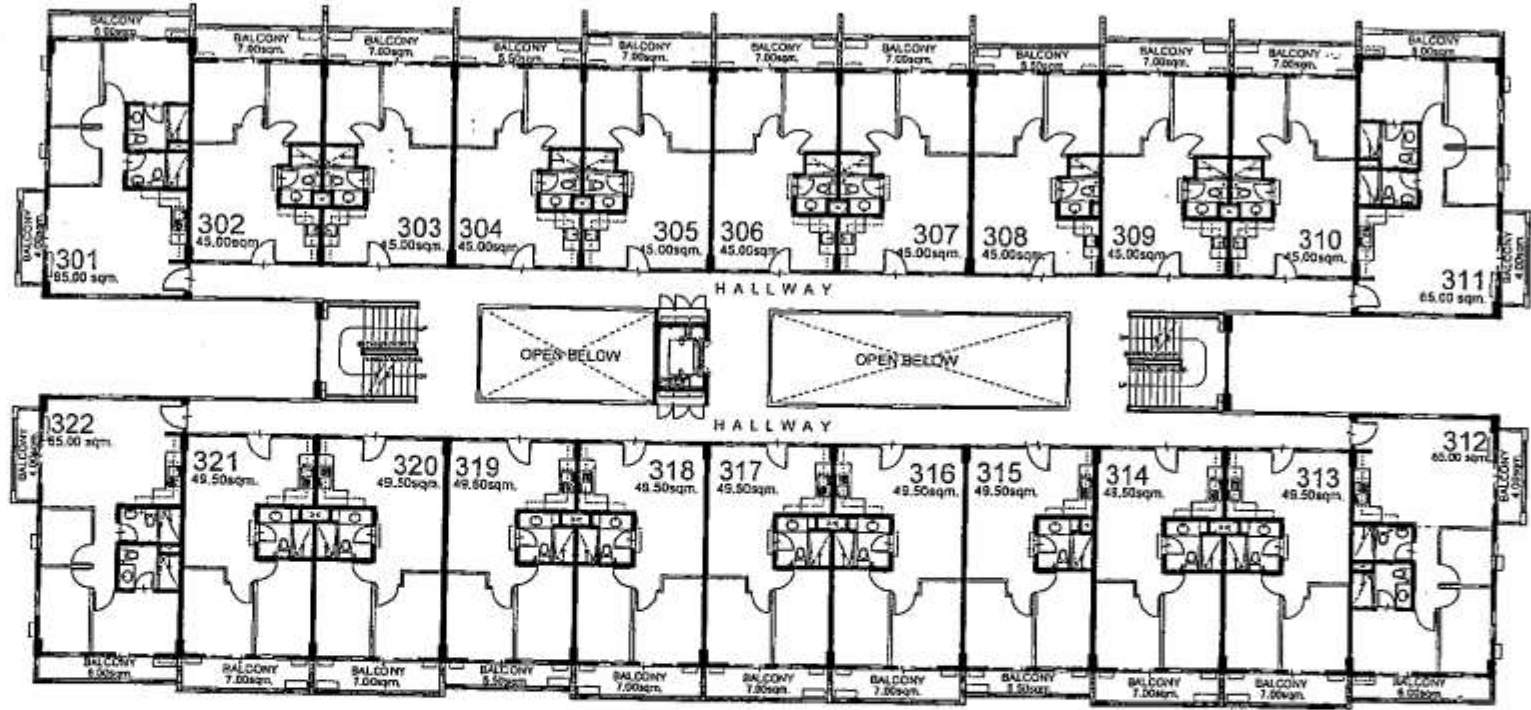


NO.	DATE	REVISIONS
01	05/2008	Unit layout & 400-sq-ft ACU provision

DESIGNED BY	DATE
RMS	9/9
GSA	9/9
EGC	10/10





CHAMOMILE (BLDG. B)  
THIRD FLOOR PLAN

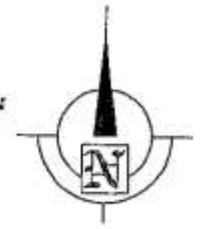

Because you know.

AVAILABILITY PLAN

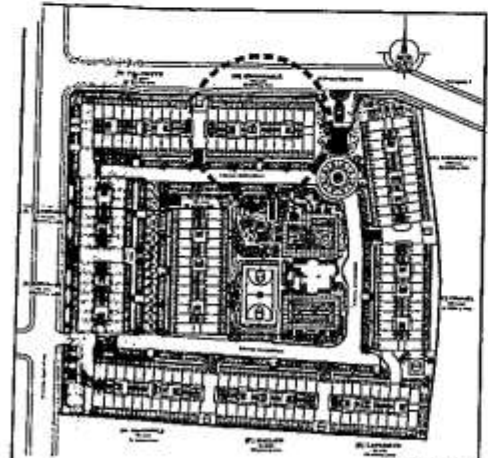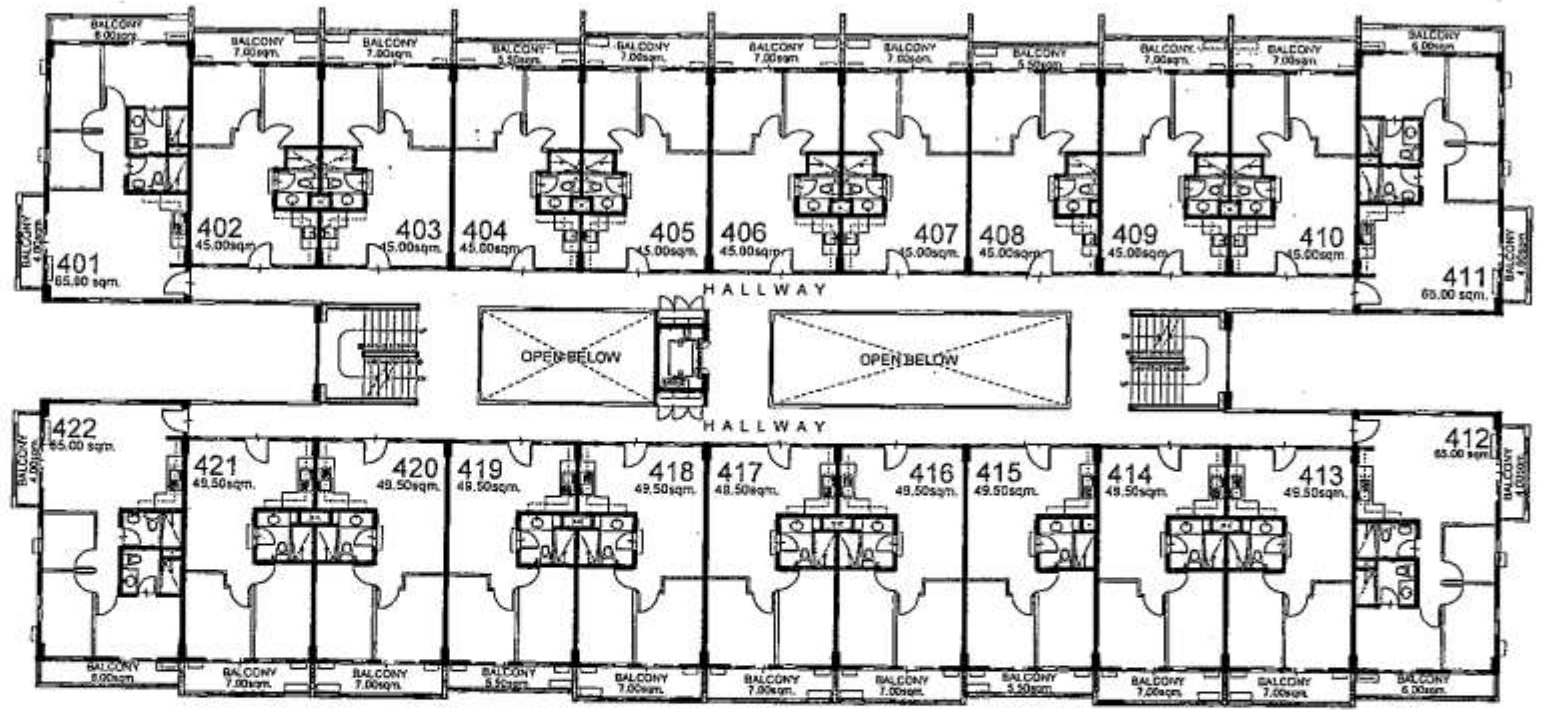

KEY PLAN

DATE	1/9/99
BY	RMS
BY	GSA
BY	EGC





CHAMOMILE (BLDG. B)  
FOURTH FLOOR PLAN



Because you know.

AVAILABILITY PLAN

9

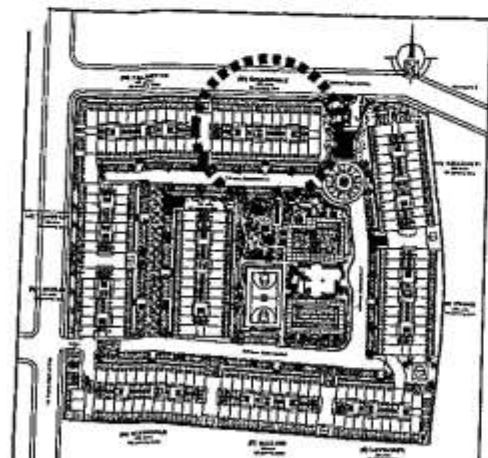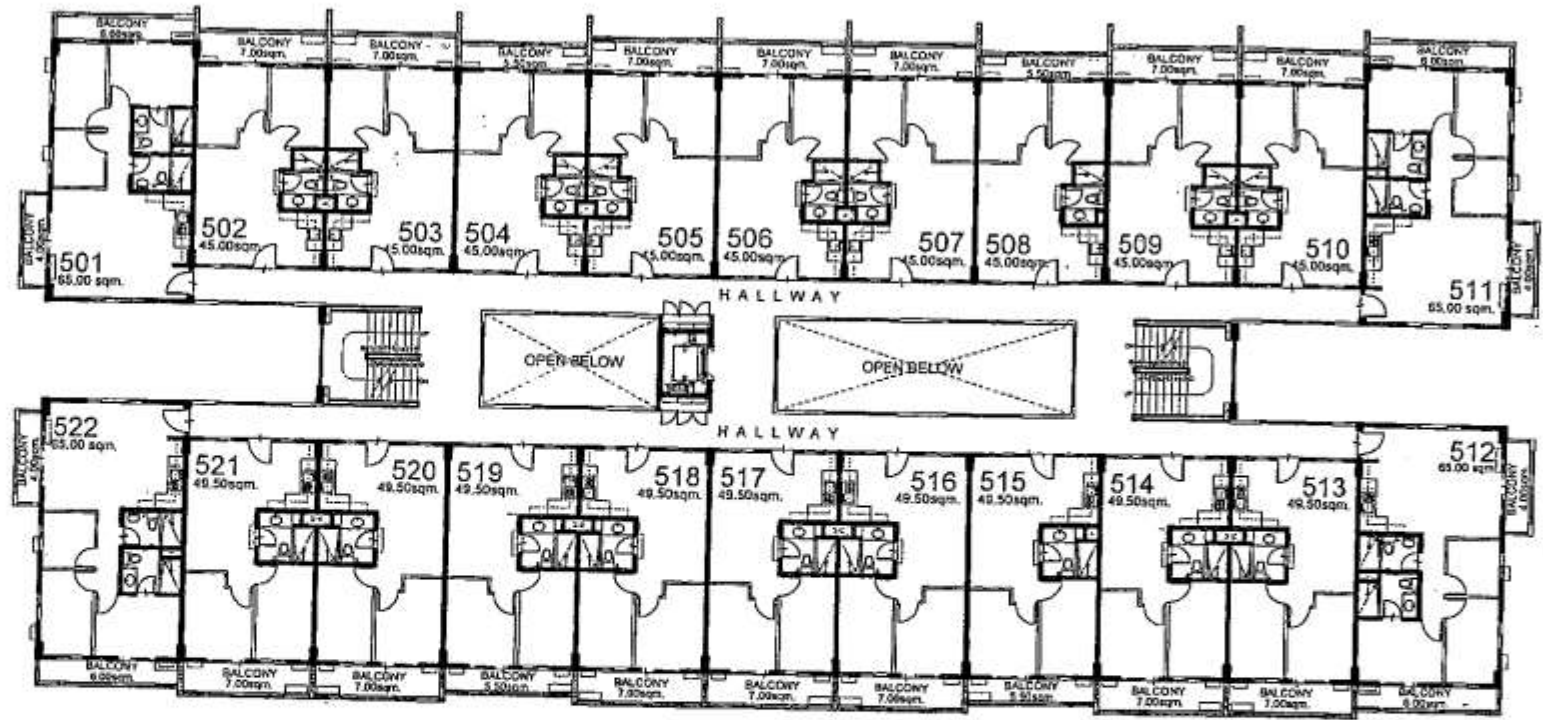


KEY PLAN

REVISED BY:	RMS	9/9
	GSA	
	EGC	9/10





CHAMOMILE (BLDG. B)  
FIFTH FLOOR PLAN

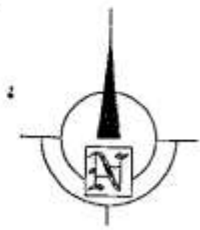

Because you know.

AVAILABILITY PLAN

10

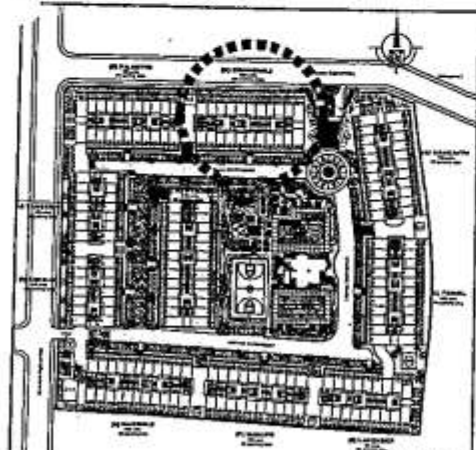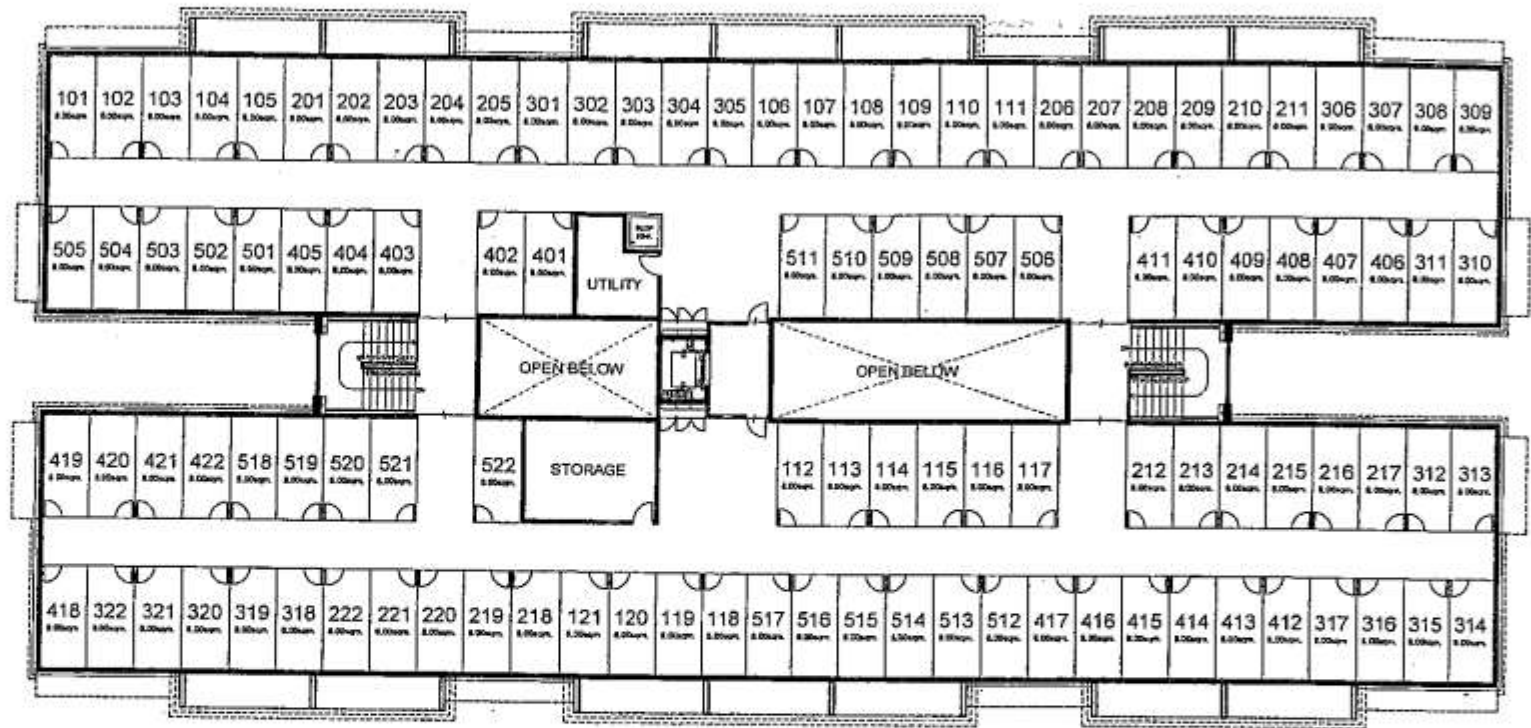

NO.	DATE	REVISIONS

NOTED BY: RMS *[Signature]*  
 GSA *[Signature]* 7/4  
 EGC *[Signature]* 9/4



CHAMOMILE (BLDG. B)  
 ROOF DECK PLAN



Because you know.

AVAILABILITY PLAN