

54 - PARKING SLOTS (P1)
 4 - MOTORCYCLE PARKING SLOTS (P1)

FACING AMENITIES

The Birchwood

OLEANDER


PARKING LEVEL 1 FLOOR PLAN


OCTOBER 08, 2013



NO.	DATE	REVISIONS

NOTED BY: PAOLO
 RMS

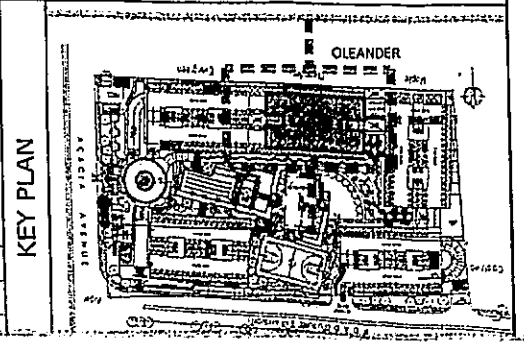

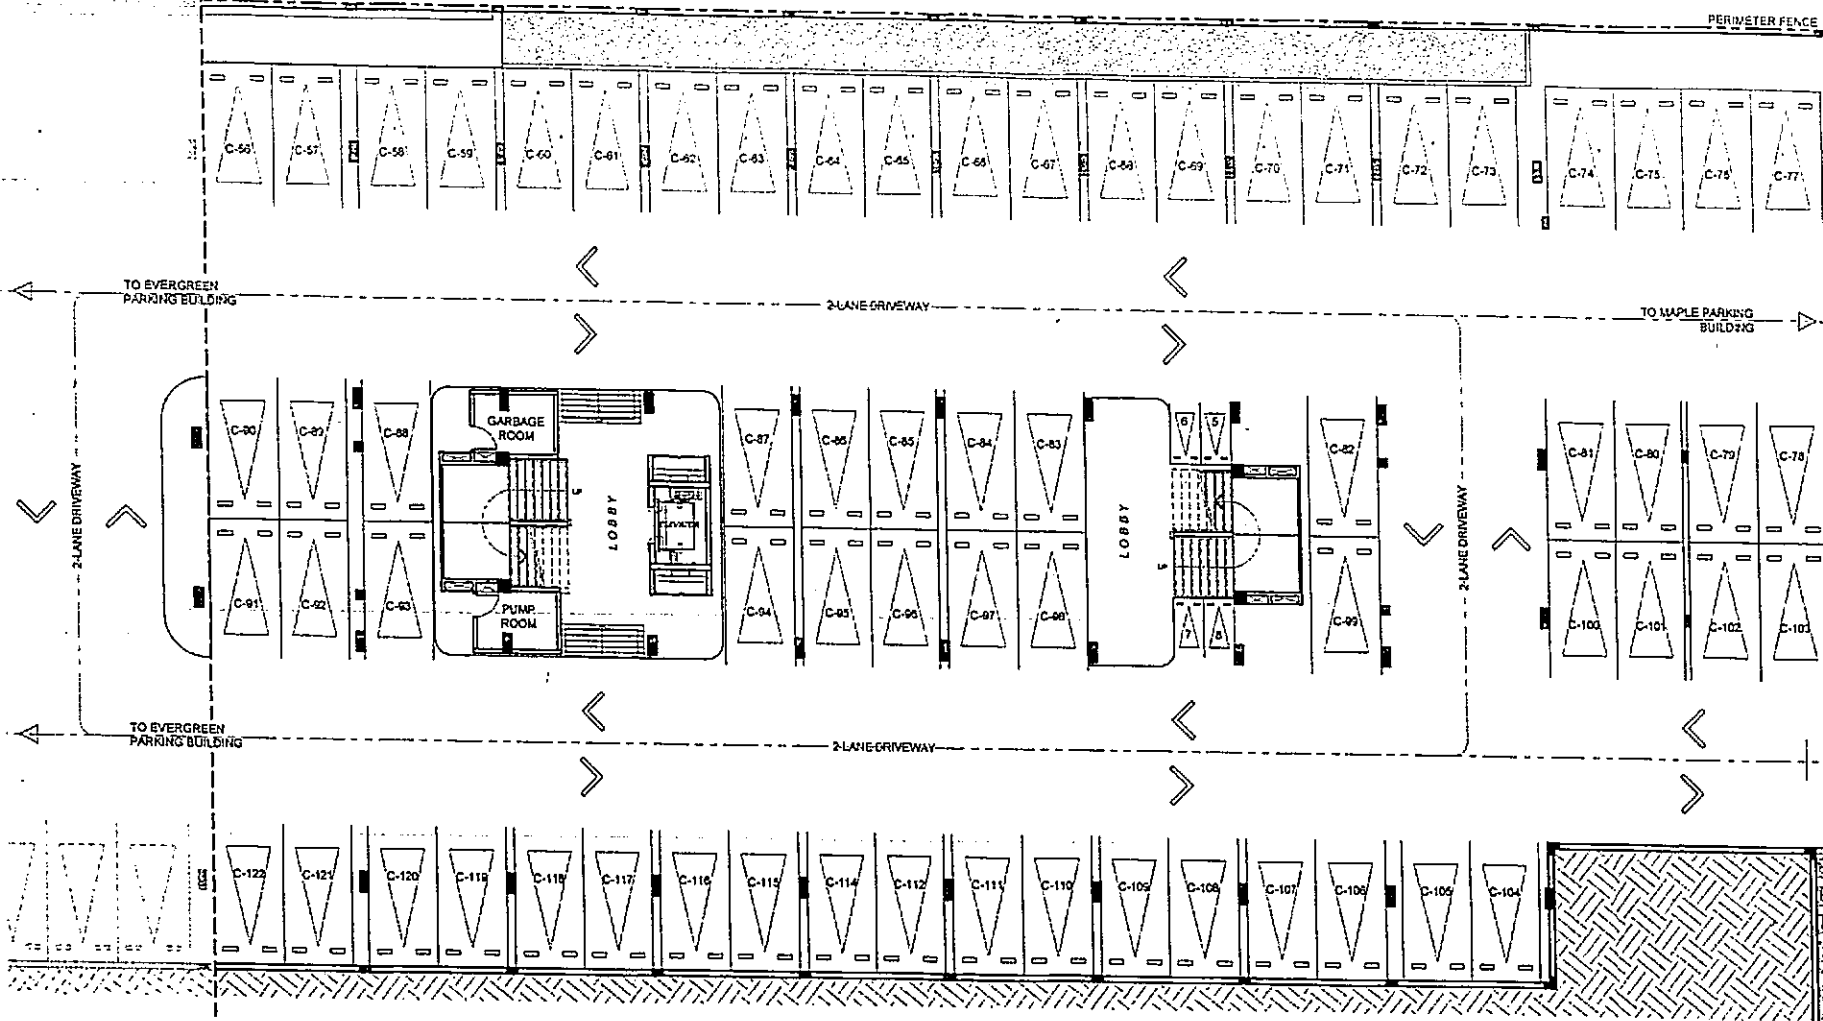

66 - PARKING SLOTS (P2)
 4 - MOTORCYCLE PARKING SLOTS (P2)

The Birchwood

OLEANDER

PARKING LEVEL 2 FLOOR PLAN


OCTOBER 08, 2013



33

NO.	DATE	REVISIONS

PAOLO	<i>[Signature]</i>
RMS	<i>[Signature]</i>

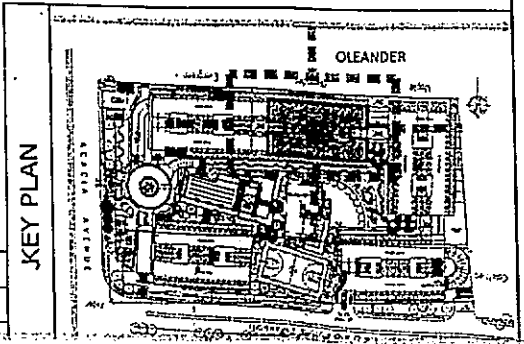

POSSIBLE TANDEM UNIT:

- 103 & 104
- 105 & 106
- 115 & 116

- 203 & 204
- 205 & 206
- 214 & 215
- 216 & 217


- 303 & 304
- 305 & 306
- 314 & 315
- 316 & 317

- 403 & 404
- 405 & 406
- 414 & 415
- 416 & 417

- 503 & 504
- 505 & 506
- 514 & 515
- 516 & 517

- 603 & 604
- 605 & 606
- 614 & 615
- 616 & 617

NOTE: SUBJECT TO CHANGE UPON AVAILABILITY OF UNITS AND STANDARD COMPANY POLICY REGARDING REQUEST FOR TANDEM SHALL APPLY.

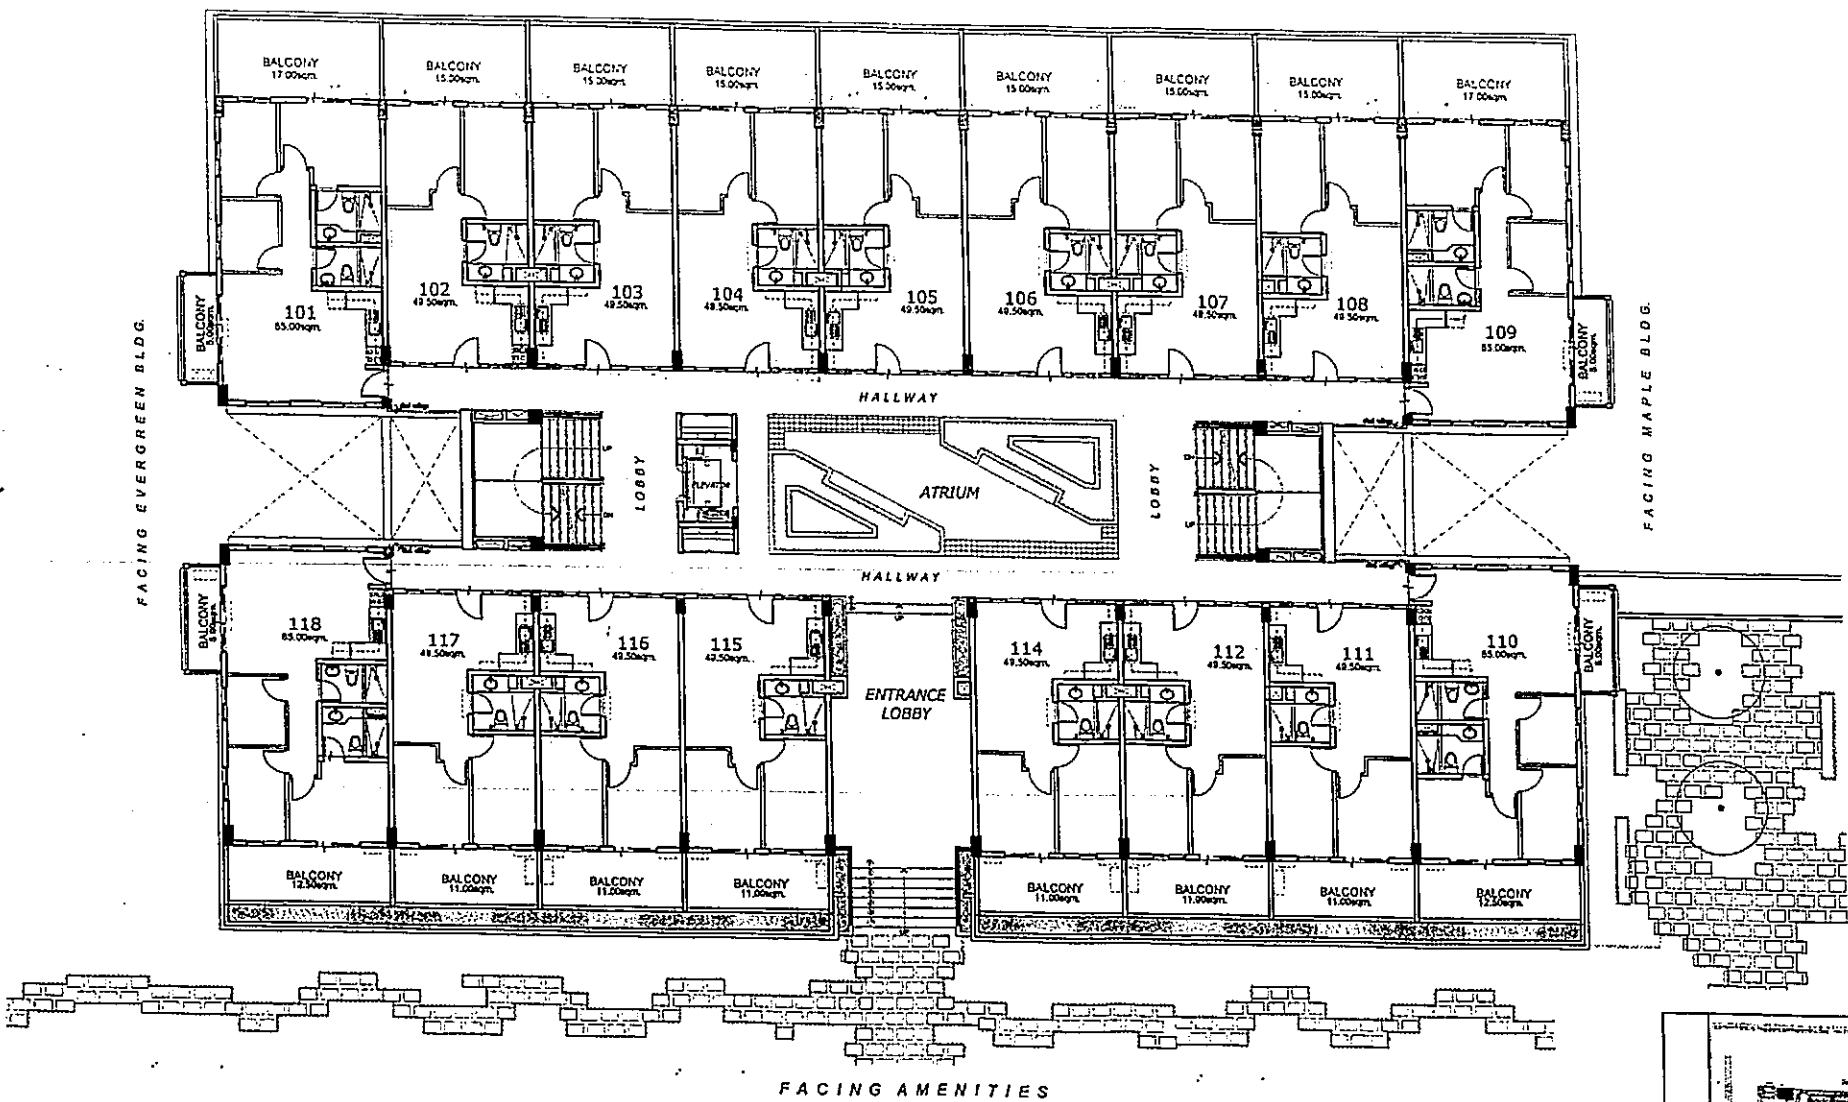


The Birchwood

OLEANDER

UPPER GROUND FLOOR PLAN
OCTOBER 08, 2013

NO.	DATE	REVISIONS

PAOLO [Signature]
 RMS [Signature]

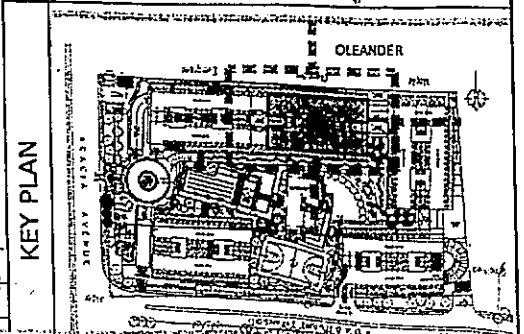

Feels real about to be home

POSSIBLE TANDEM UNIT:

- 103 & 104
- 105 & 106
- 115 & 116

- 203 & 204
- 205 & 206
- 214 & 215
- 216 & 217



- 303 & 304
- 305 & 306
- 314 & 315
- 316 & 317

- 403 & 404
- 405 & 406
- 414 & 415
- 416 & 417

- 503 & 504
- 505 & 506
- 514 & 515
- 516 & 517

- 603 & 604
- 605 & 606
- 614 & 615
- 616 & 617

NOTE: SUBJECT TO CHANGE UPON AVAILABILITY OF UNITS AND STANDARD COMPANY POLICY REGARDING REQUEST FOR TANDEM SHALL APPLY.

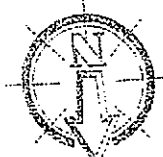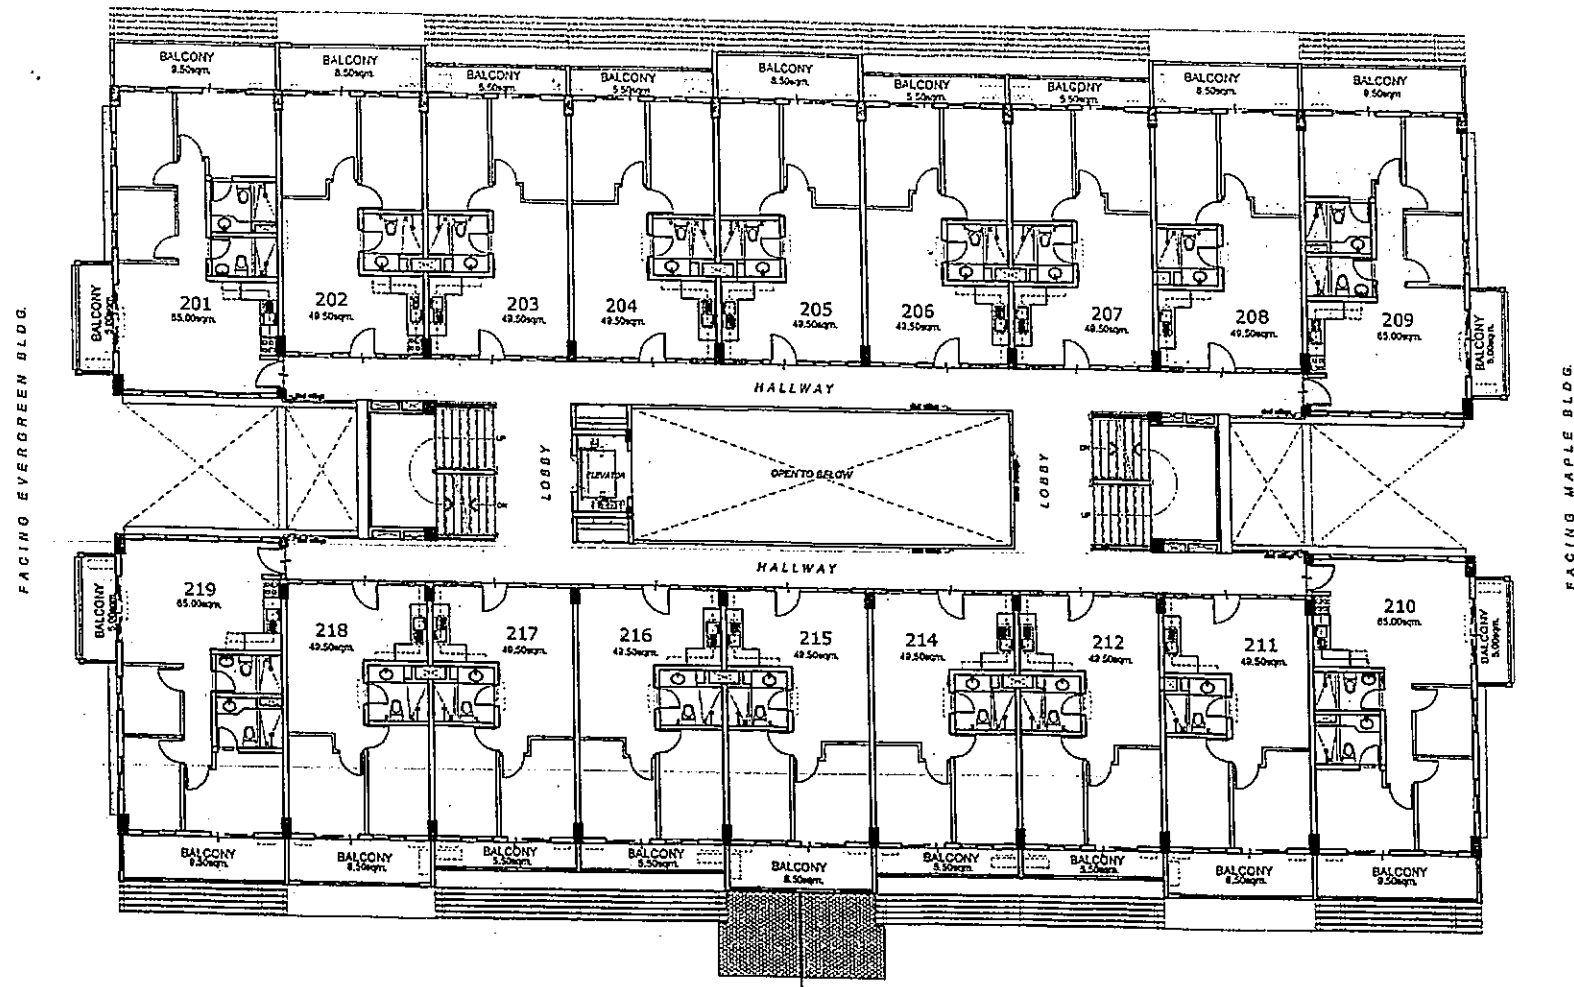


The *Birchwood*
OLEANDER

SECOND FLOOR PLAN
OCTOBER 08, 2013

NO.	DATE	REVISIONS

DRAWN BY: PAOLO
 CHECKED BY: RMS

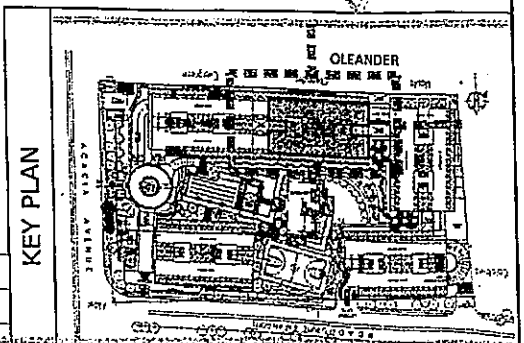

POSSIBLE TANDEM UNIT:

- 103 & 104
- 105 & 106
- 115 & 116

- 203 & 204
- 205 & 206
- 214 & 215
- 216 & 217


- 303 & 304
- 305 & 306
- 314 & 315
- 316 & 317

- 403 & 404
- 405 & 406
- 414 & 415
- 416 & 417

- 503 & 504
- 505 & 506
- 514 & 515
- 516 & 517

- 603 & 604
- 605 & 606
- 614 & 615
- 616 & 617

NOTE: SUBJECT TO CHANGE UPON AVAILABILITY OF UNITS AND STANDARD COMPANY POLICY REGARDING REQUEST FOR TANDEM SHALL APPLY.

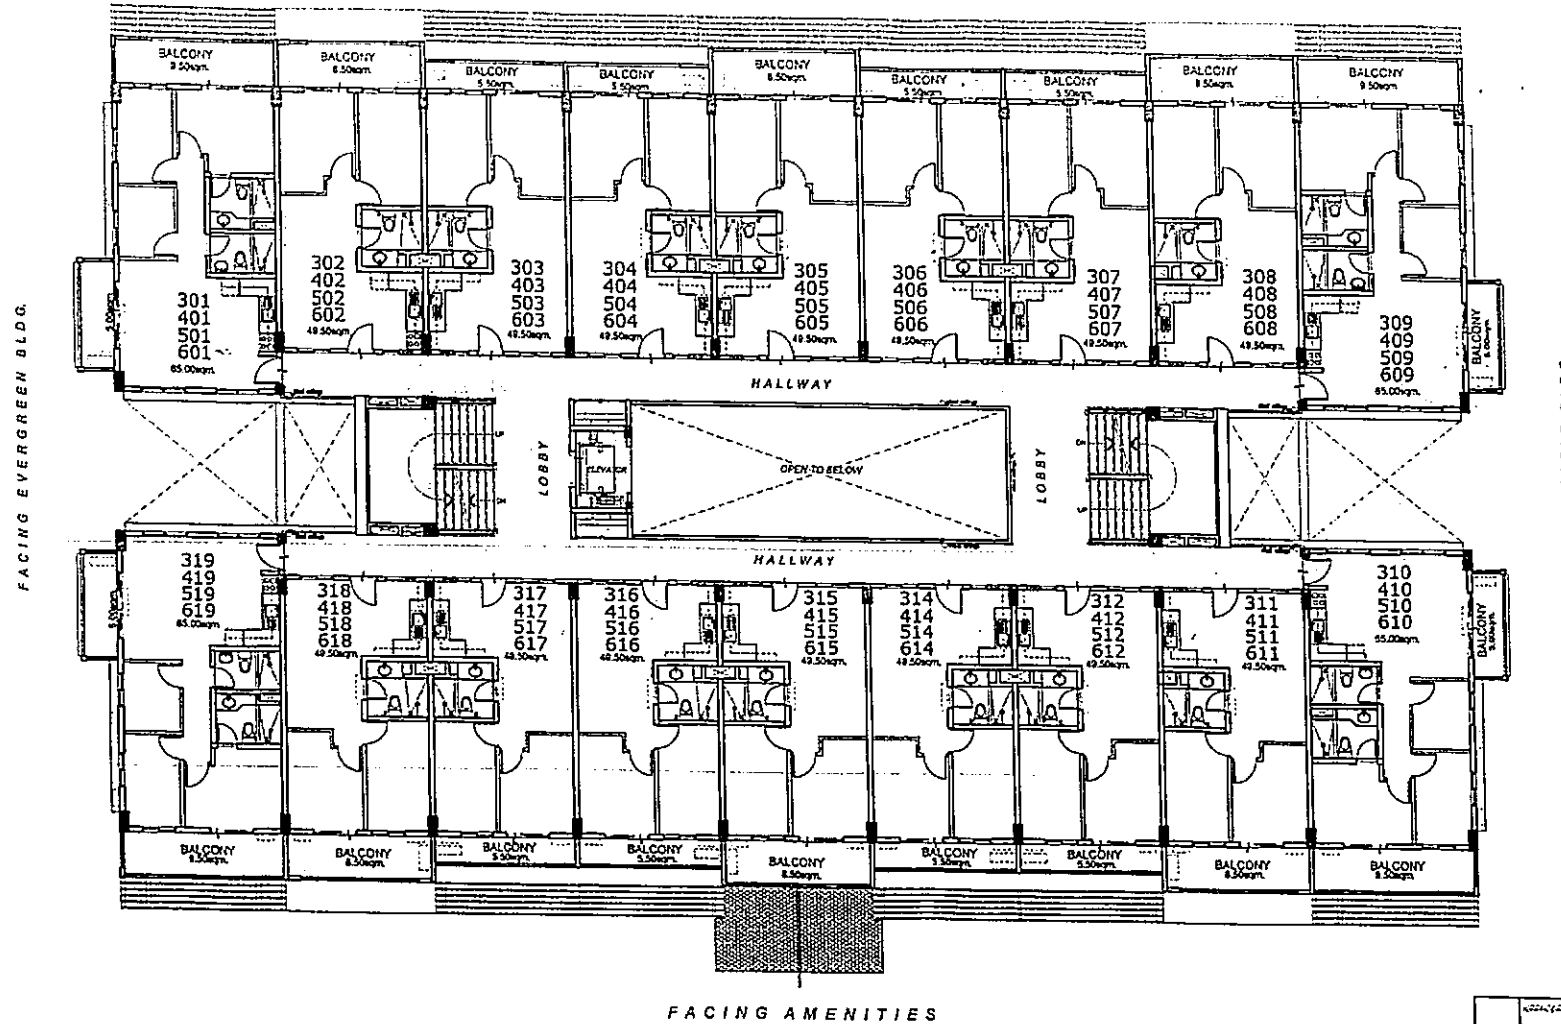


The Birchwood
OLEANDER


TYPICAL 3RD TO 6TH FLOOR PLAN
OCTOBER 08, 2013



NO.	DATE	REVISIONS

PAOLO
RMS

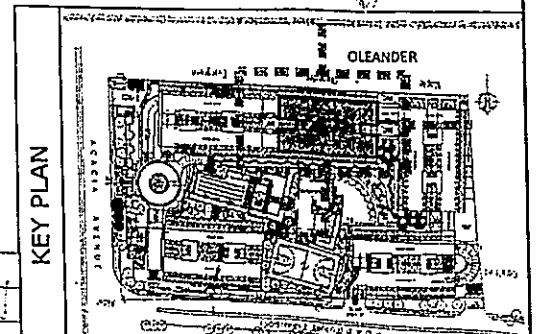

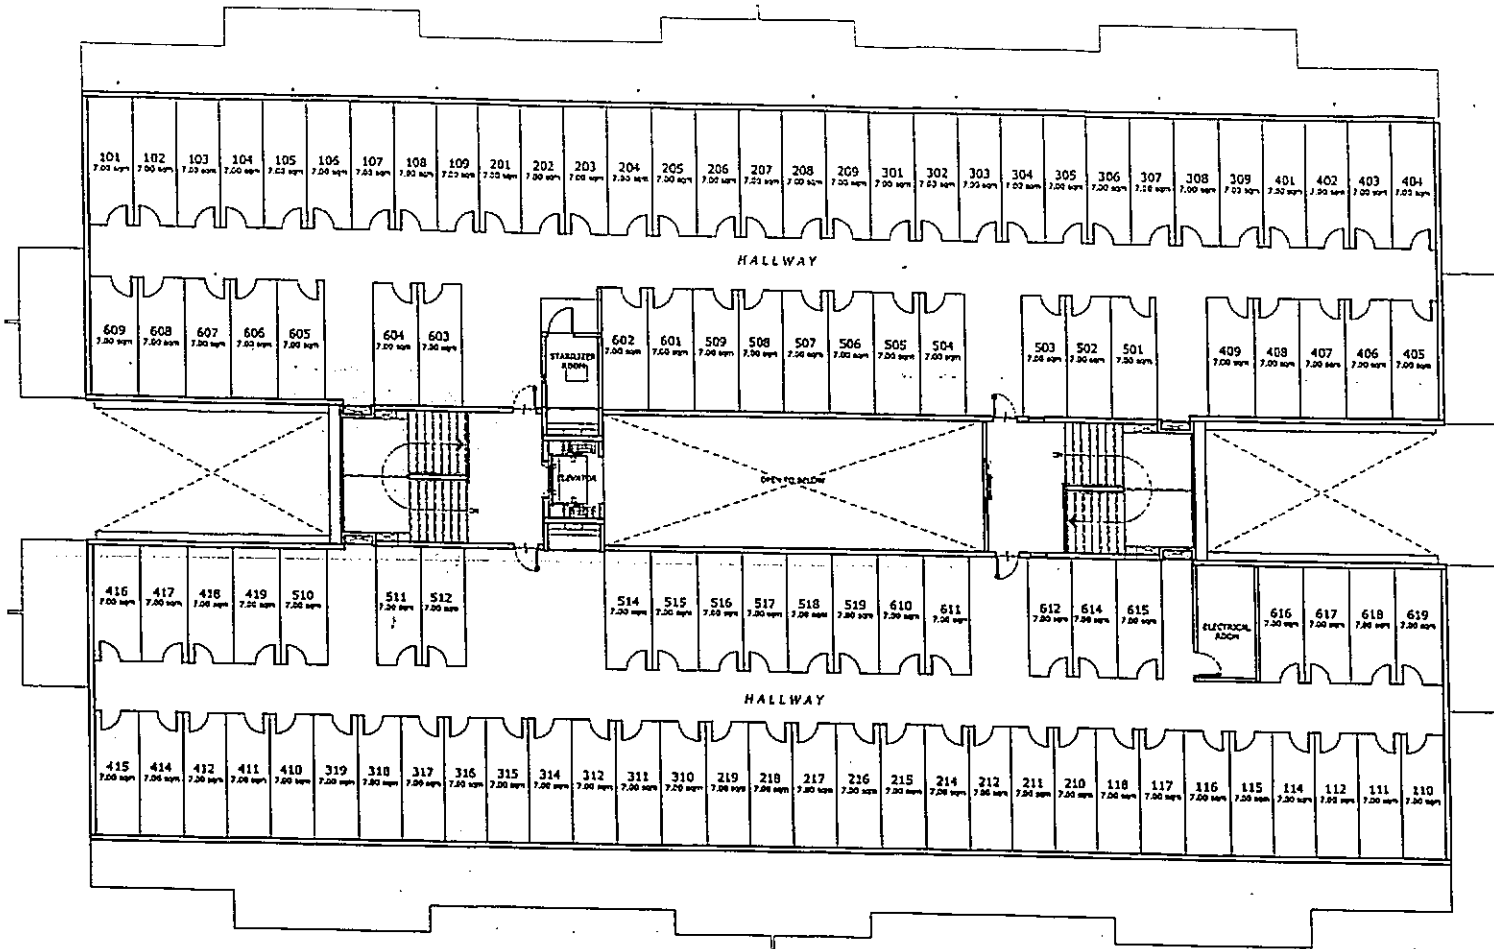

The
Birchwood

OLEANDER


ROOF DECK FLOOR PLAN

OCTOBER 08, 2013



NO.	DATE	REVISIONS
1		
2		
3		
4		
5		

PAOLO *[Signature]*
 RMS *[Signature]*

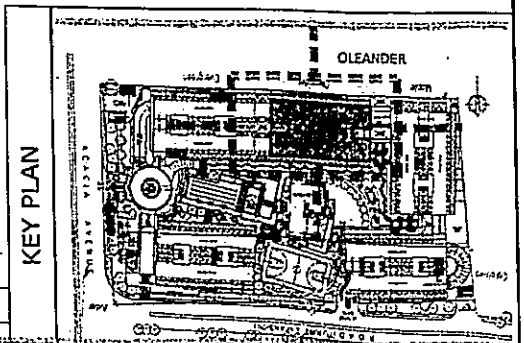

KEY PLAN