

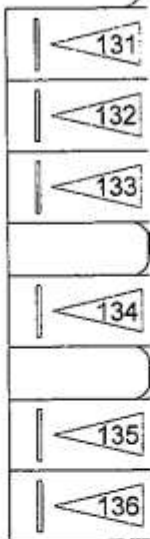





PERIMETER FENCE

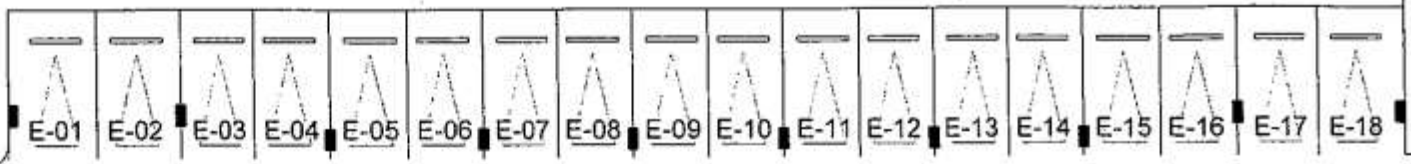

DRIVEWAY

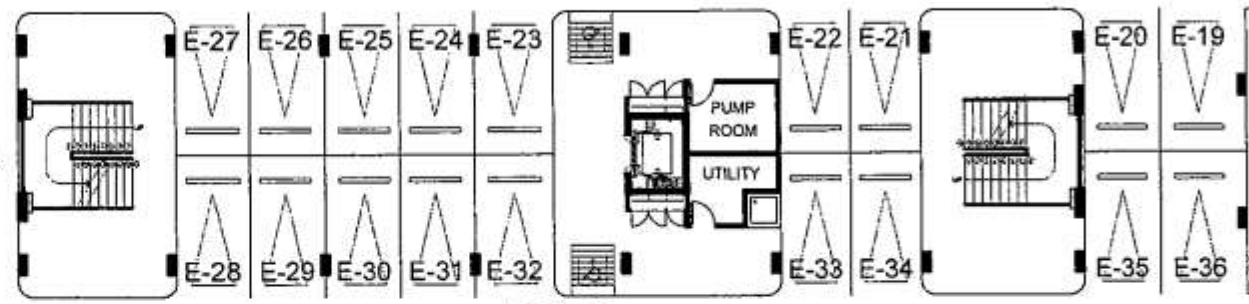

DRIVEWAY

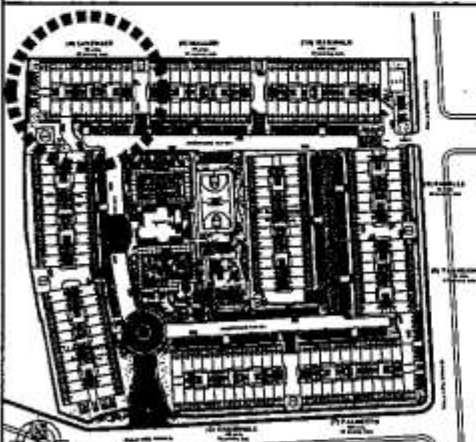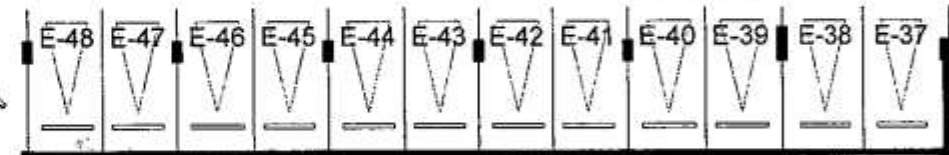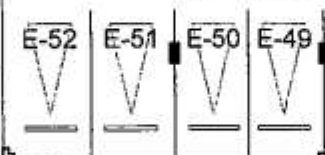

KEY PLAN

NO.	DATE	REVISIONS

RMS [Signature] 2/00
 GSA 6/27
 EGC [Signature]

Cedar





LAVENDER BLDG.
LOWER GROUND FLOOR PLAN



Because you know.

AVAILABILITY PLAN

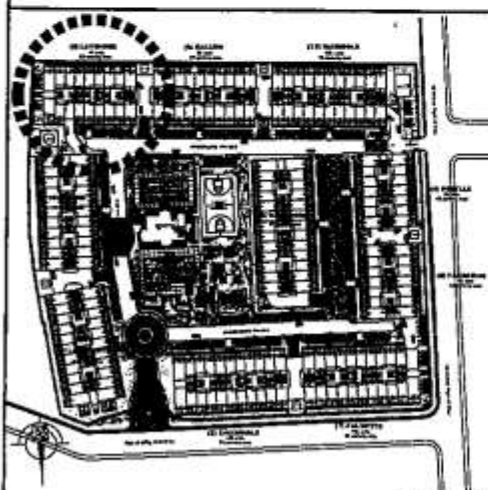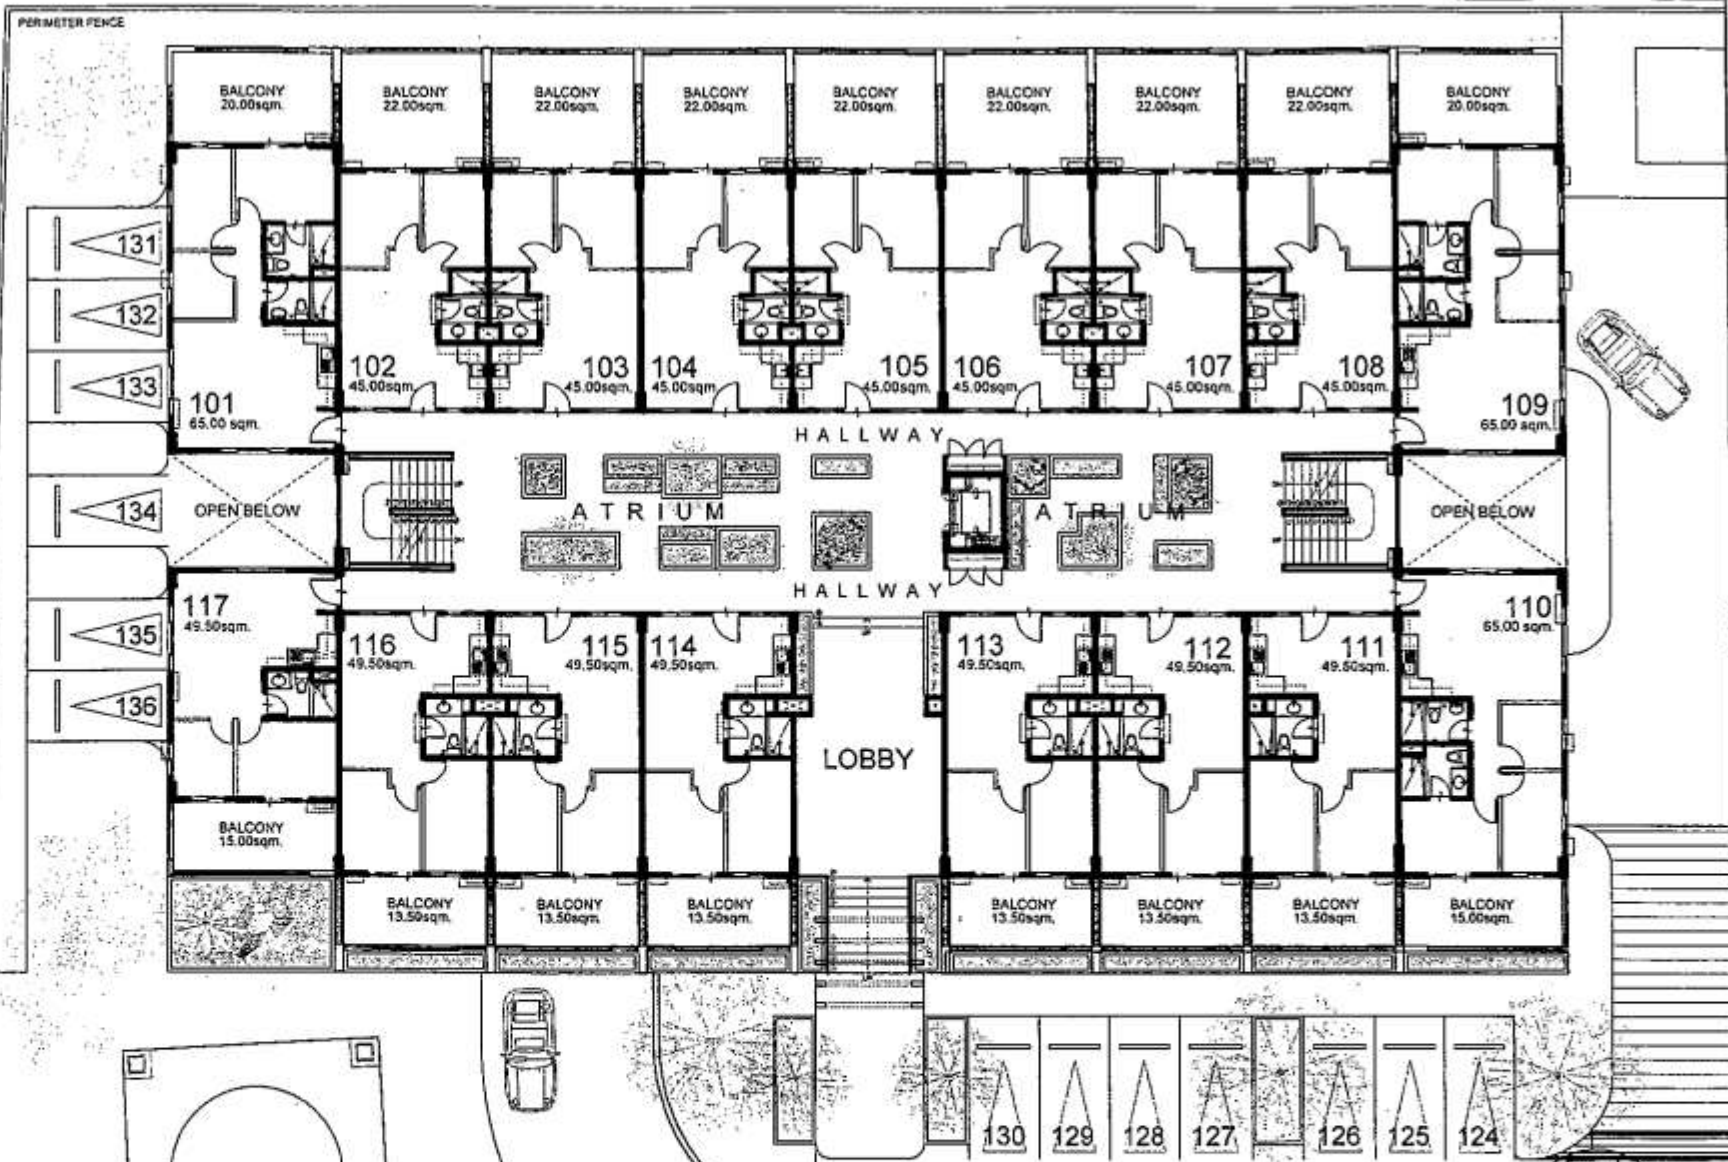

KEY PLAN

NO	DATE	REVISIONS

Prepared by: RMS *Sullivan* 10/27
 GSA *10/27*
 EGC *11/10*

cedar





LAVENDER BLDG.
UPPER GROUND FLOOR PLAN



Because you know.

ΔΛ/ΔΙΙ ΔΡΙΙ ΙΤΥ ΔΙ ΔΝ

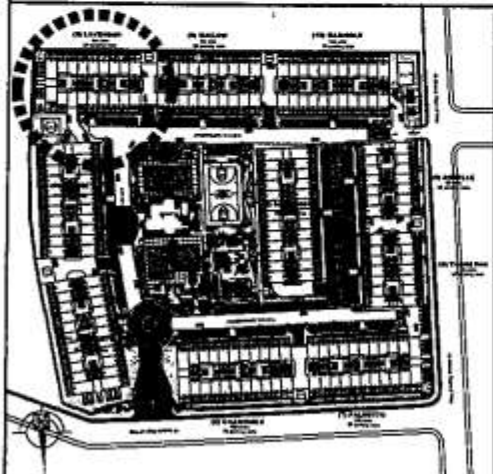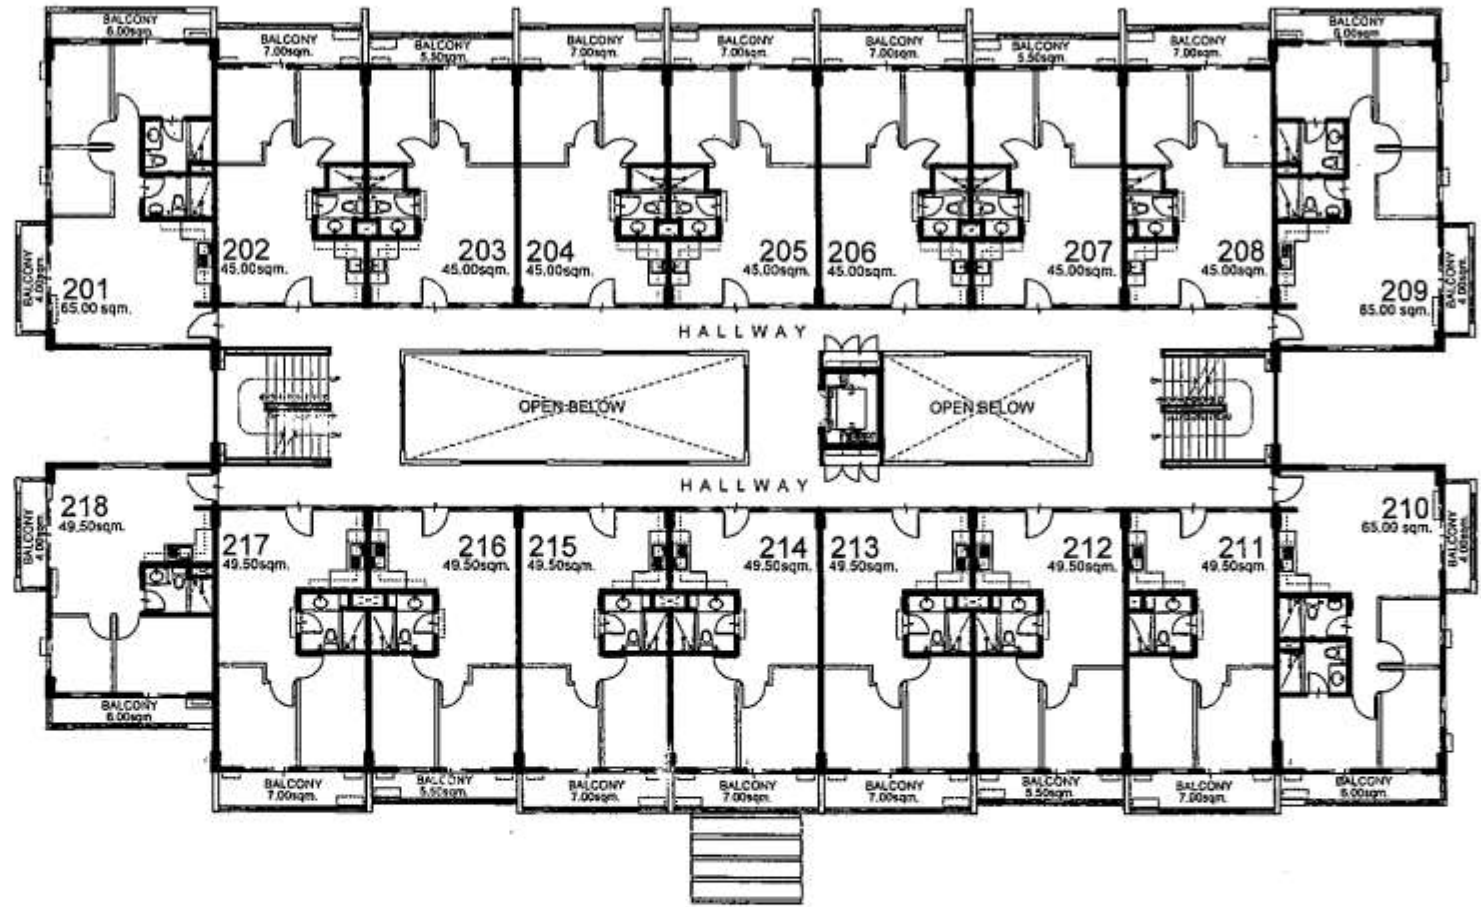


KEY PLAN

NO.	DATE	REVISIONS

DESIGNED BY: RMS MB 2000
 GSA 10/27
 EGC 1/18





LAVENDER BLDG.
SECOND FLOOR PLAN

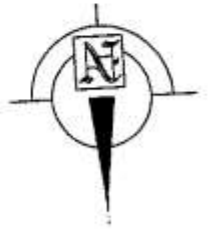

Because you know.

AVAILABILITY PLAN

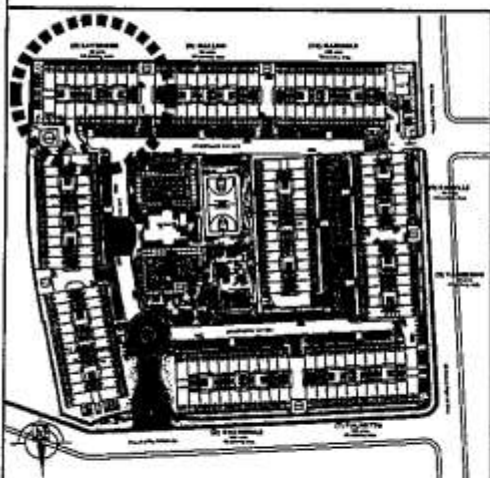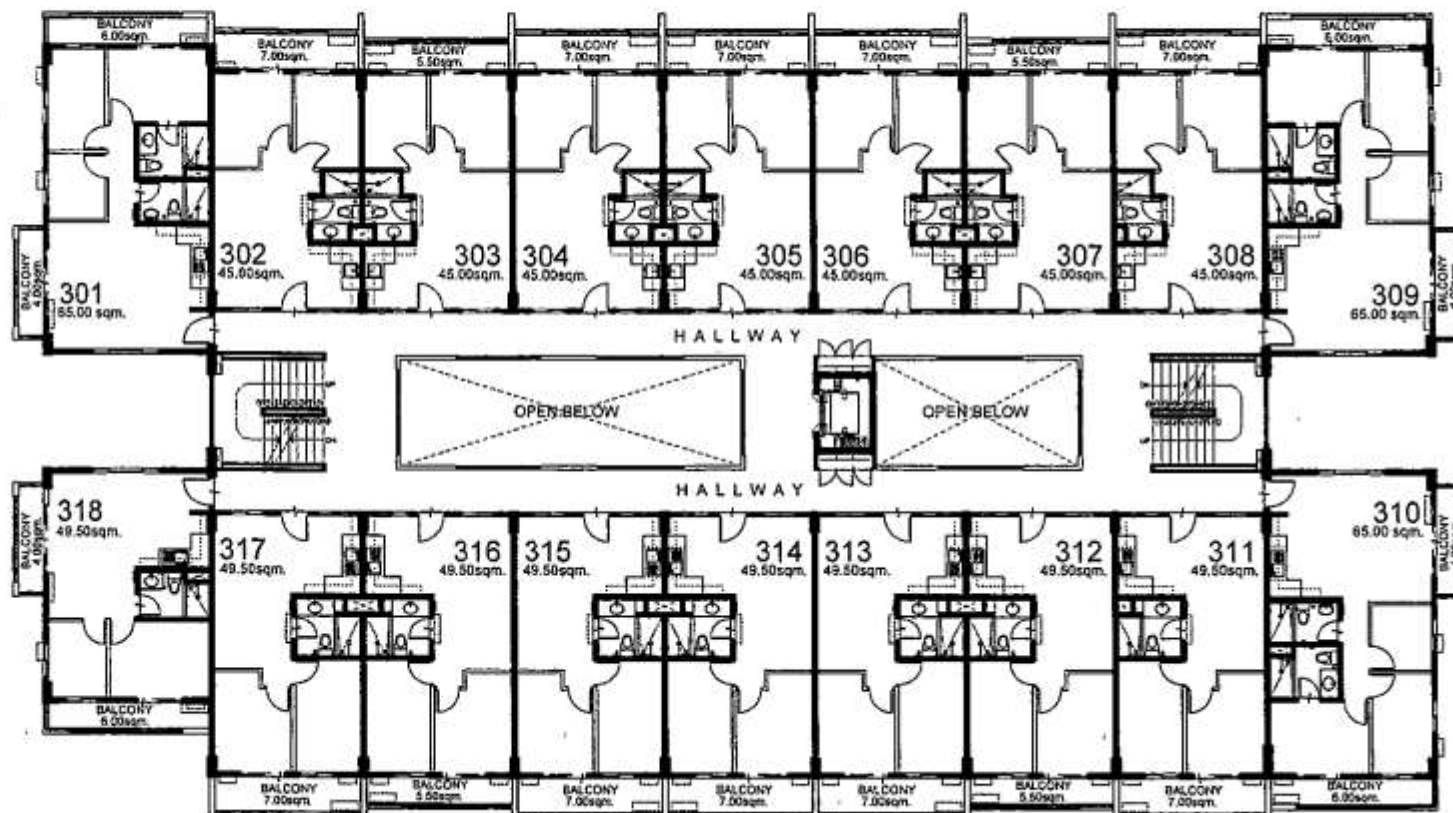


KEY PLAN

NO.	DATE	REVISIONS

RMS *Silva*
 GSA *10/27*
 EGC *1/1*





LAVENDER BLDG.
THIRD FLOOR PLAN

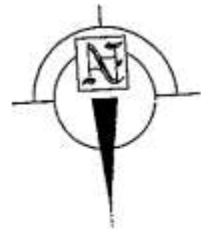

Because you know.


AVAILABILITY PLAN

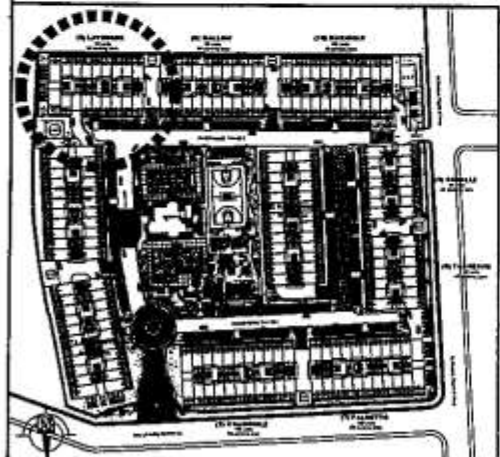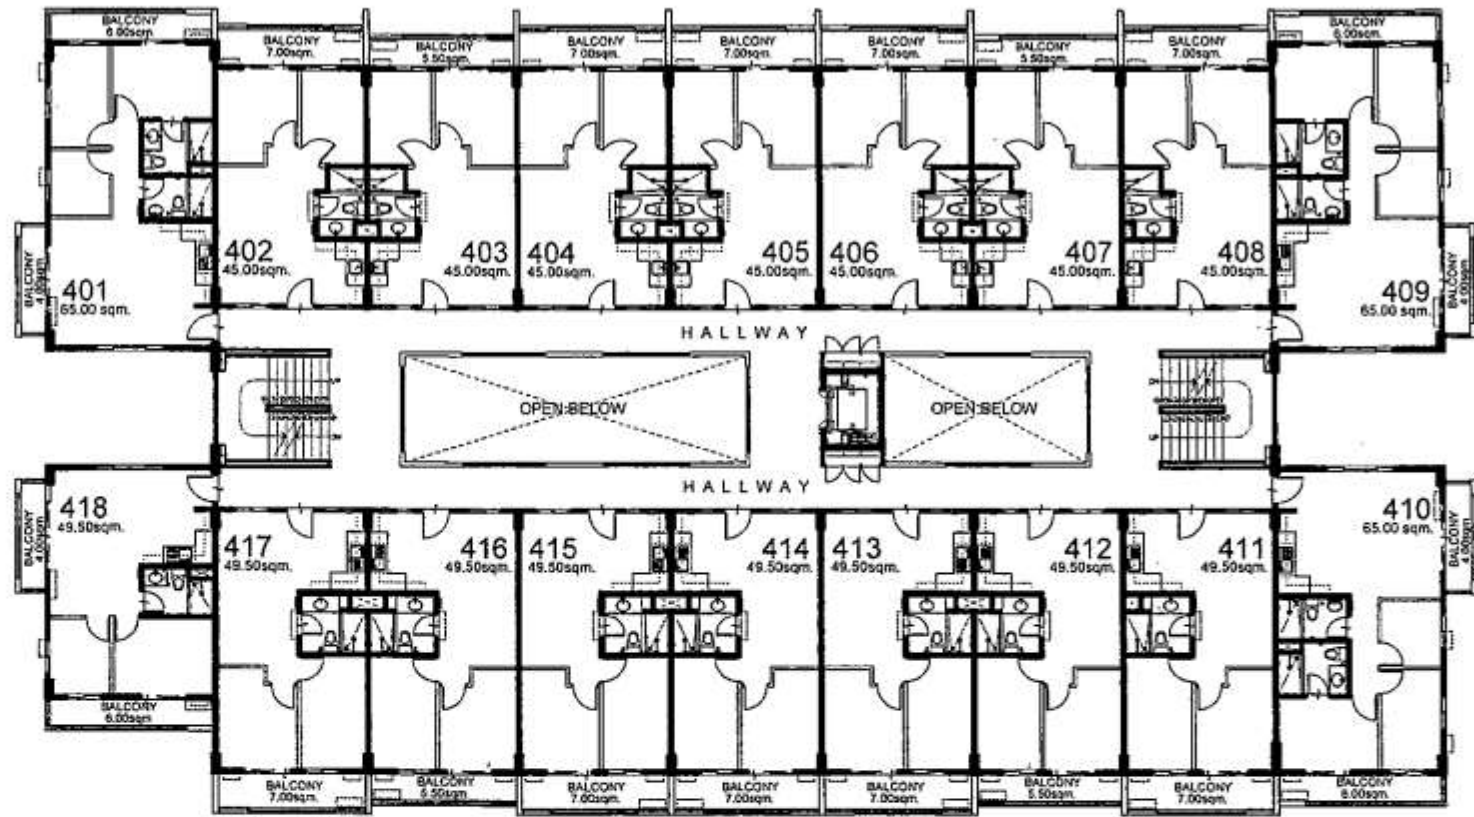


KEY PLAN

NO	DATE	REVISIONS

DESIGNED BY: RMS
 CHECKED BY: GSA
 DATE: 10/27
 EGC: 1/14


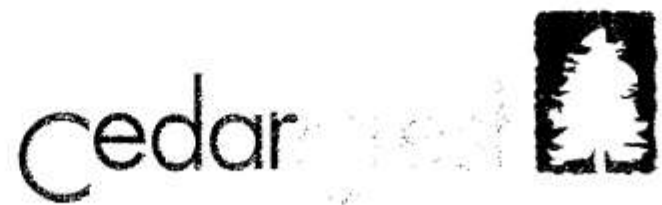


LAVENDER BLDG.
FOURTH FLOOR PLAN

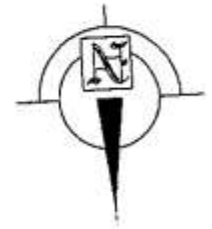

Because you know.

AVAILABILITY PLAN

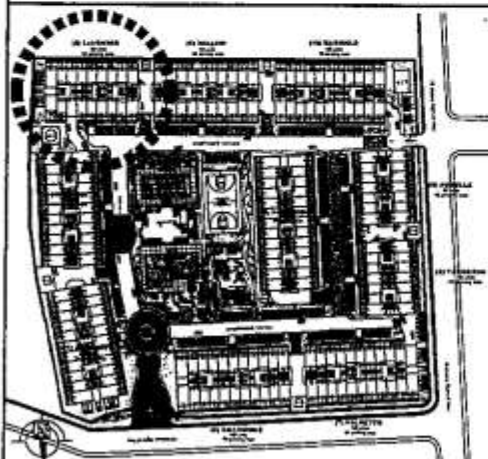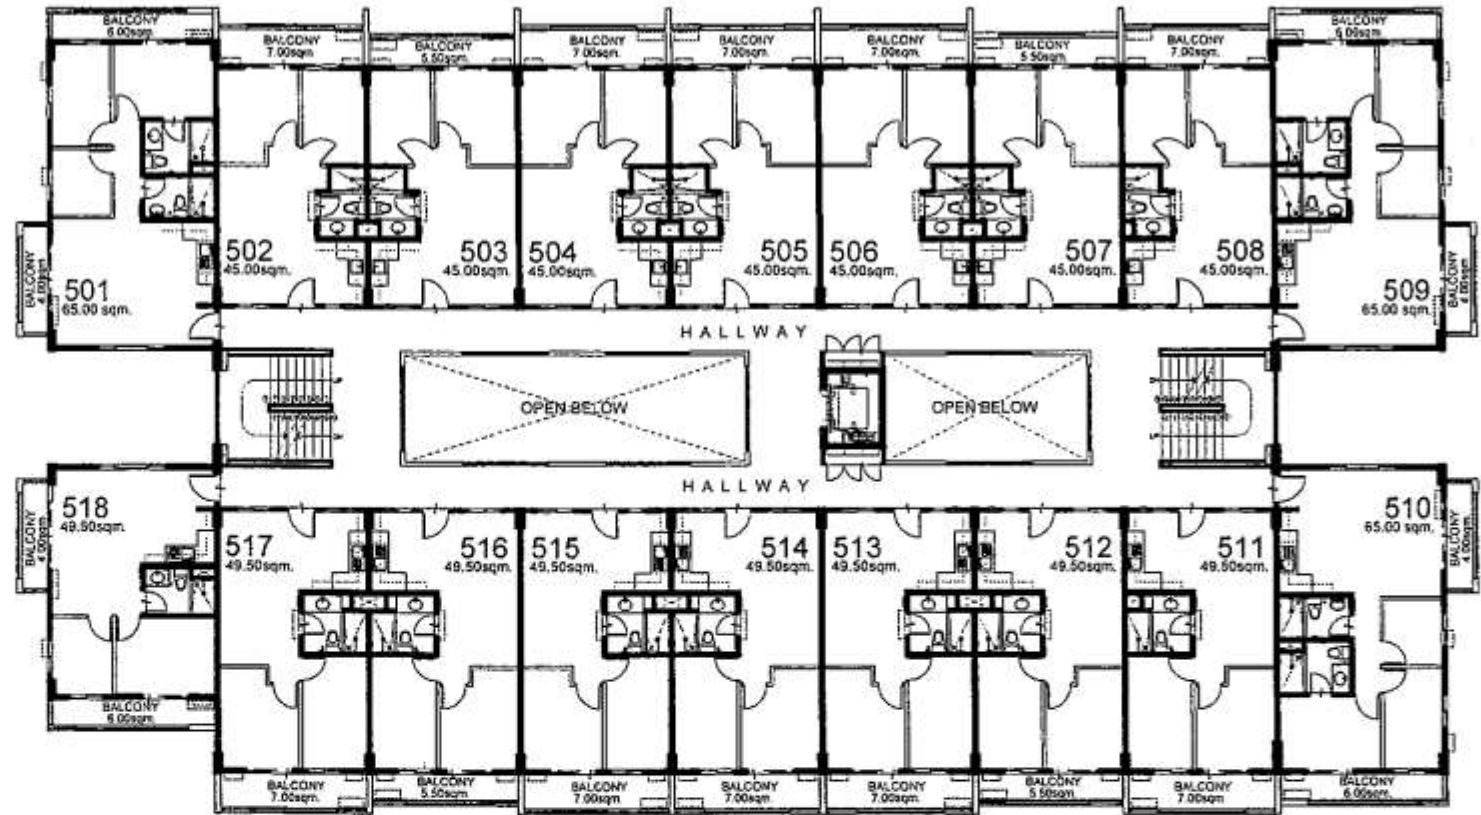


KEY PLAN

NO.	DATE	REVISIONS

RMS *[Signature]* 2008
 GSA *[Signature]* 10/27
 EGC *[Signature]*

Cedar


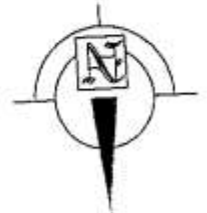


LAVENDER BLDG.
FIFTH FLOOR PLAN



Because you know.

AVAILABILITY PLAN

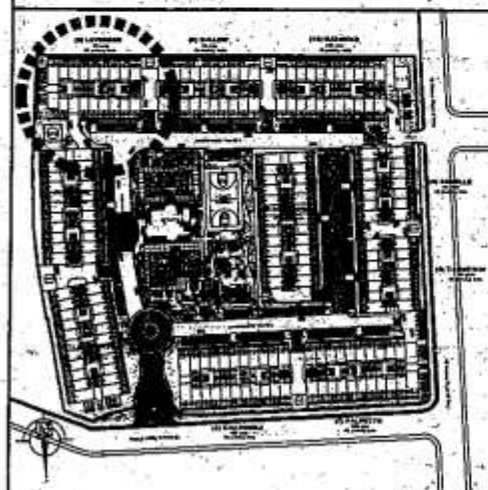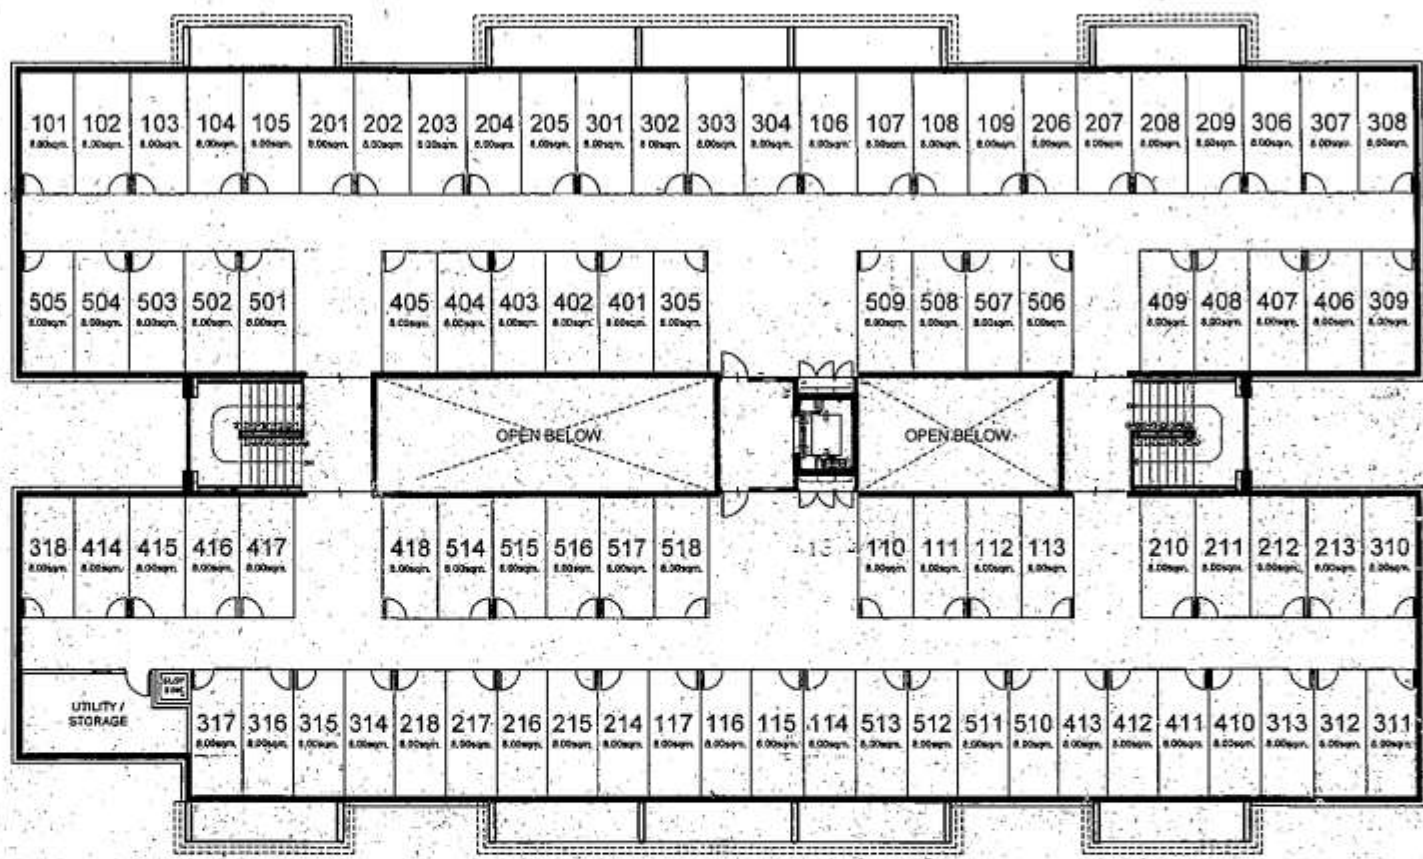


KEY PLAN

NO.	DATE	REVISIONS

RMS *SMW/rao*
 GSA *10/17*
 EGC *JF*

cedar

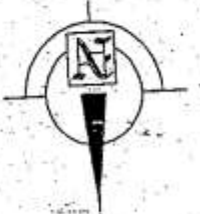

LAVENDER BLDG.
ROOF DECK PLAN



Because you know.

AVAILABILITY PLAN