

**MARIGOLD BLDG.**  
**LOWER GROUND FLOOR PLAN**  
 SEPTEMBER 2010





*Because you know.*

**AVAILABILITY PLAN**

NOTED BY:	
RMS	<i>[Signature]</i>
GSA	<i>[Signature]</i> 09/08
EGC	<i>[Signature]</i> 09/08

KEY PLAN

NO.	DATE	DESCRIPTION
01	09/08/10	Arch/perm/and 71 to 72
		Revised elev., elevator, stairs and cage levels

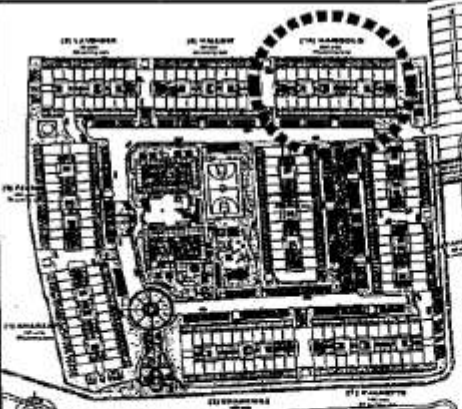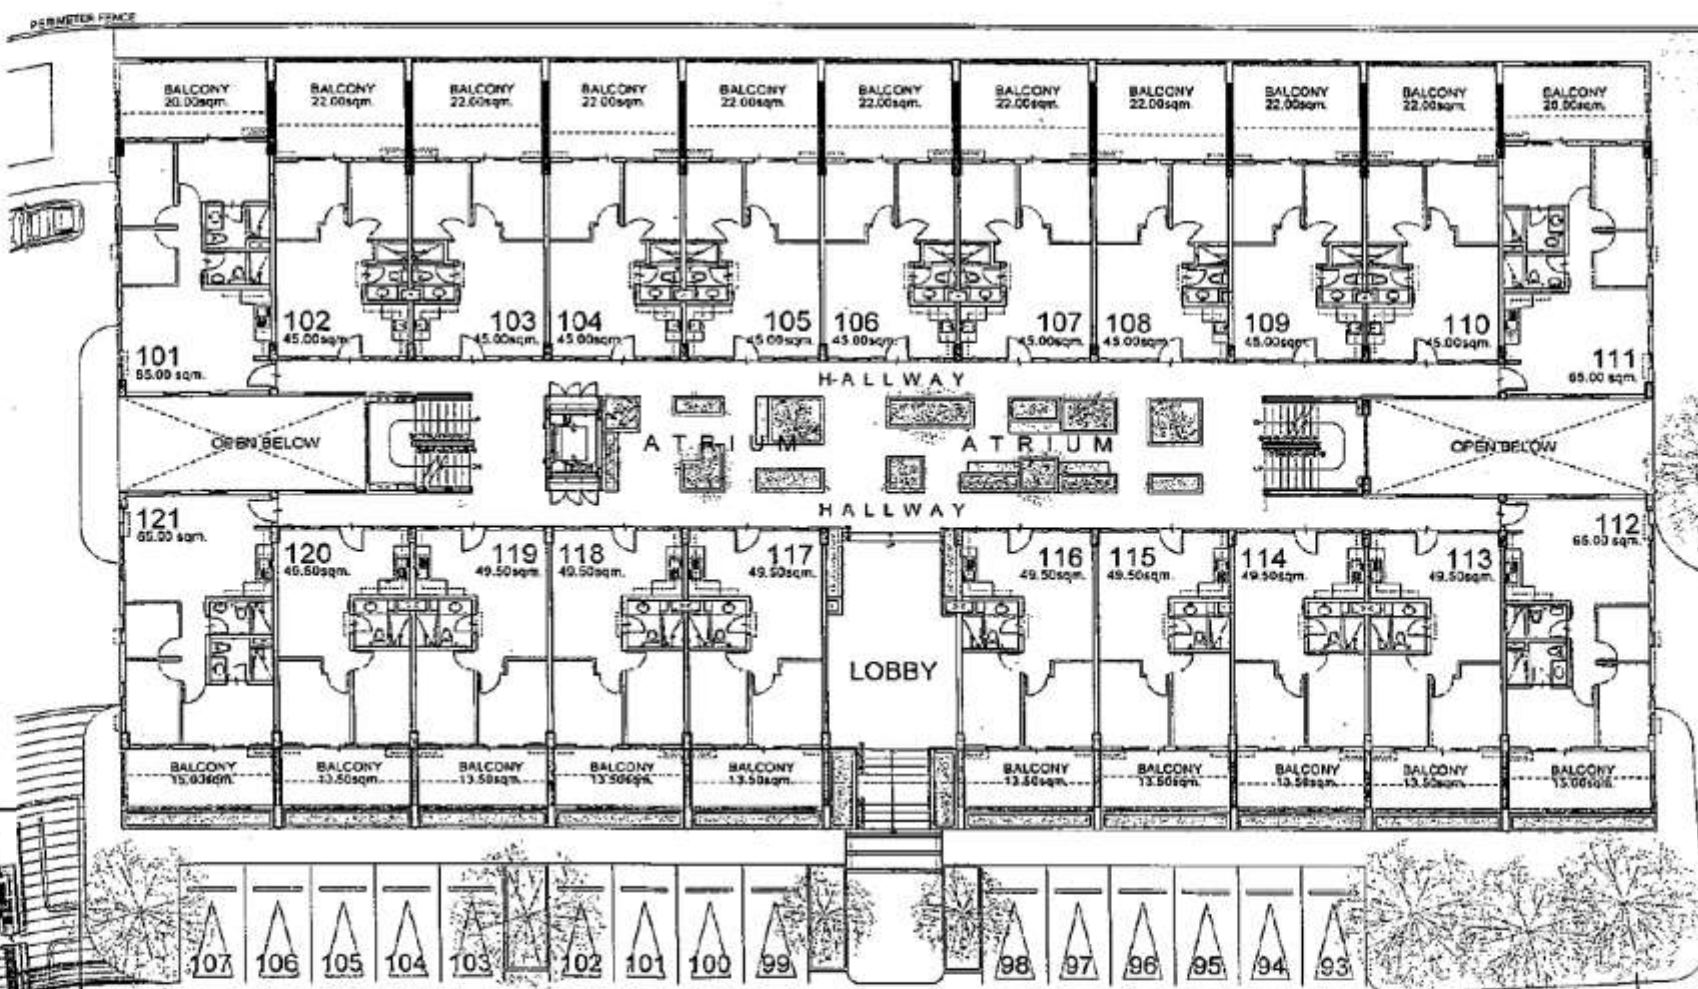


KEY PLAN



NO.	DATE	REVISIONS
01	09/06/10	1A SHI parking slots 71 to 72
		Revised stairs, elev. exp. atrium and cages layout.
NOTED BY:	RMS	3/10/10
	GSA	09/08
	EGC	9/14



MARIGOLD BLDG.  
UPPER GROUND FLOOR PLAN  
SEPTEMBER 2010

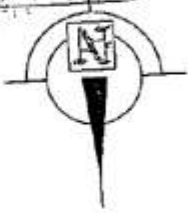

AVAILABILITY PLAN

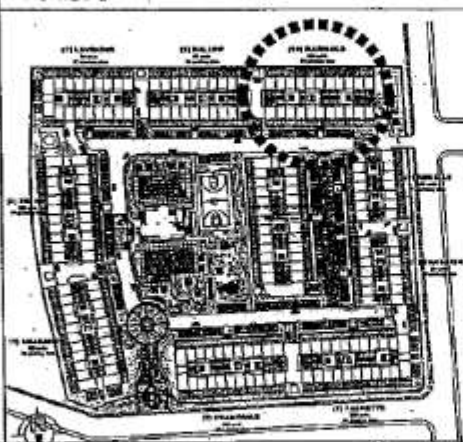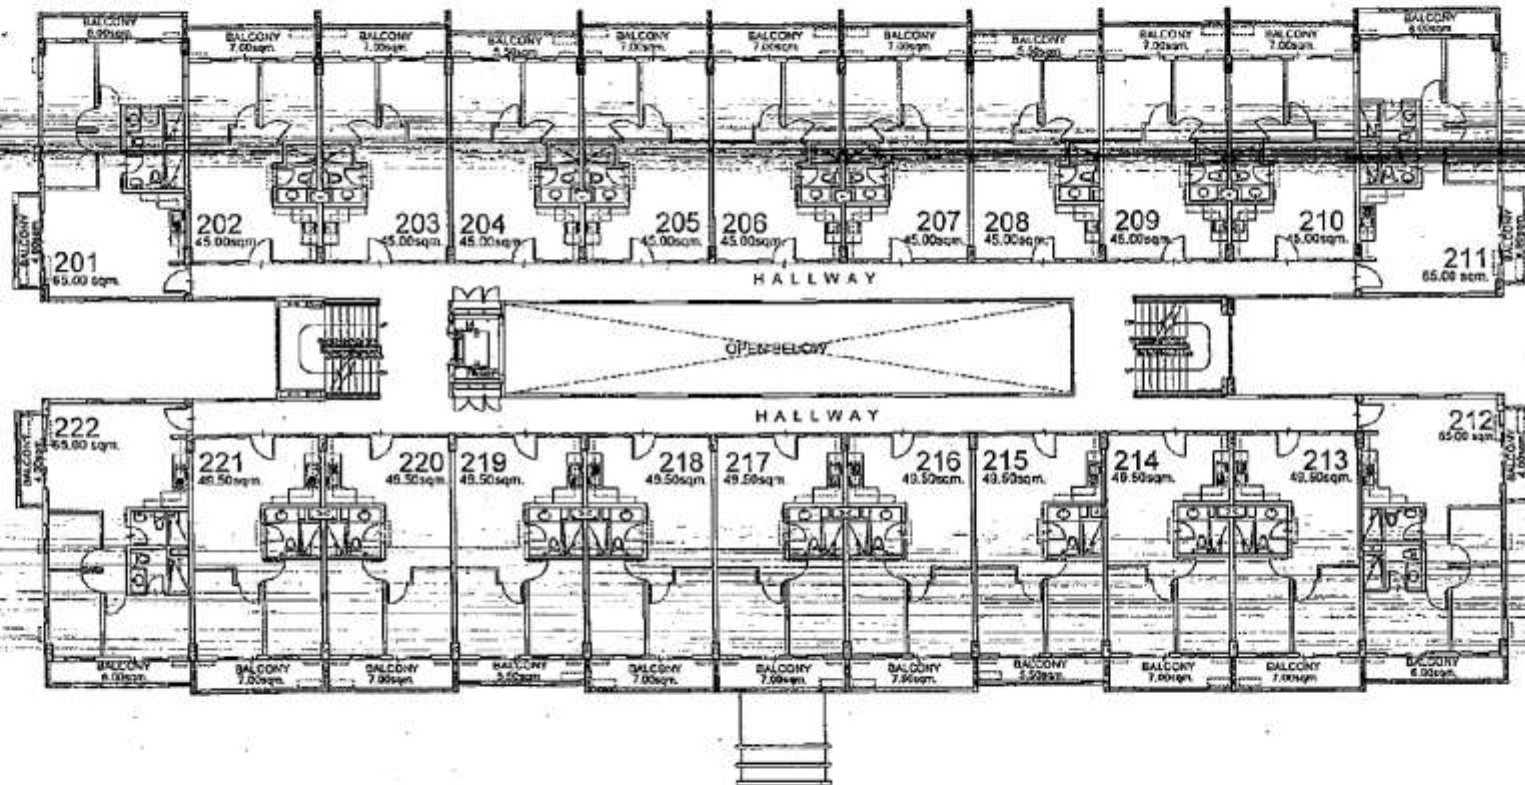


KEY PLAN


NO.	DATE	REVISIONS
01	09/02/10	Adopting sheet 71 to 72. Remove stairs, entrance, doors and cases listed.

NOTED BY:	RMS	09/02/10
	GSA	09/02/10
	EGC	09/02/10

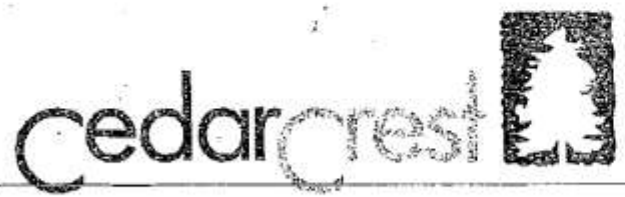



MARIGOLD BLDG.  
SECOND FLOOR PLAN  
SEPTEMBER 2010

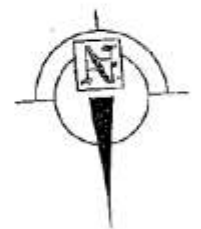

*Because you know.*

AVAILABILITY PLAN




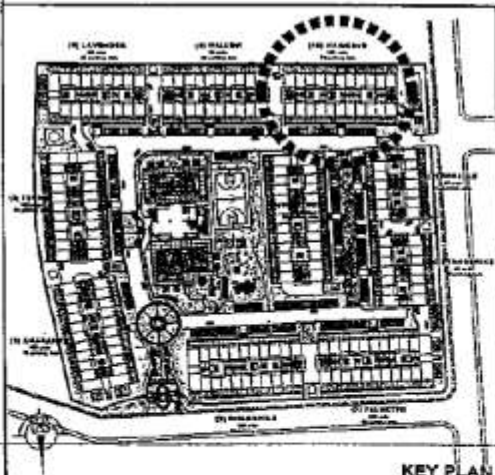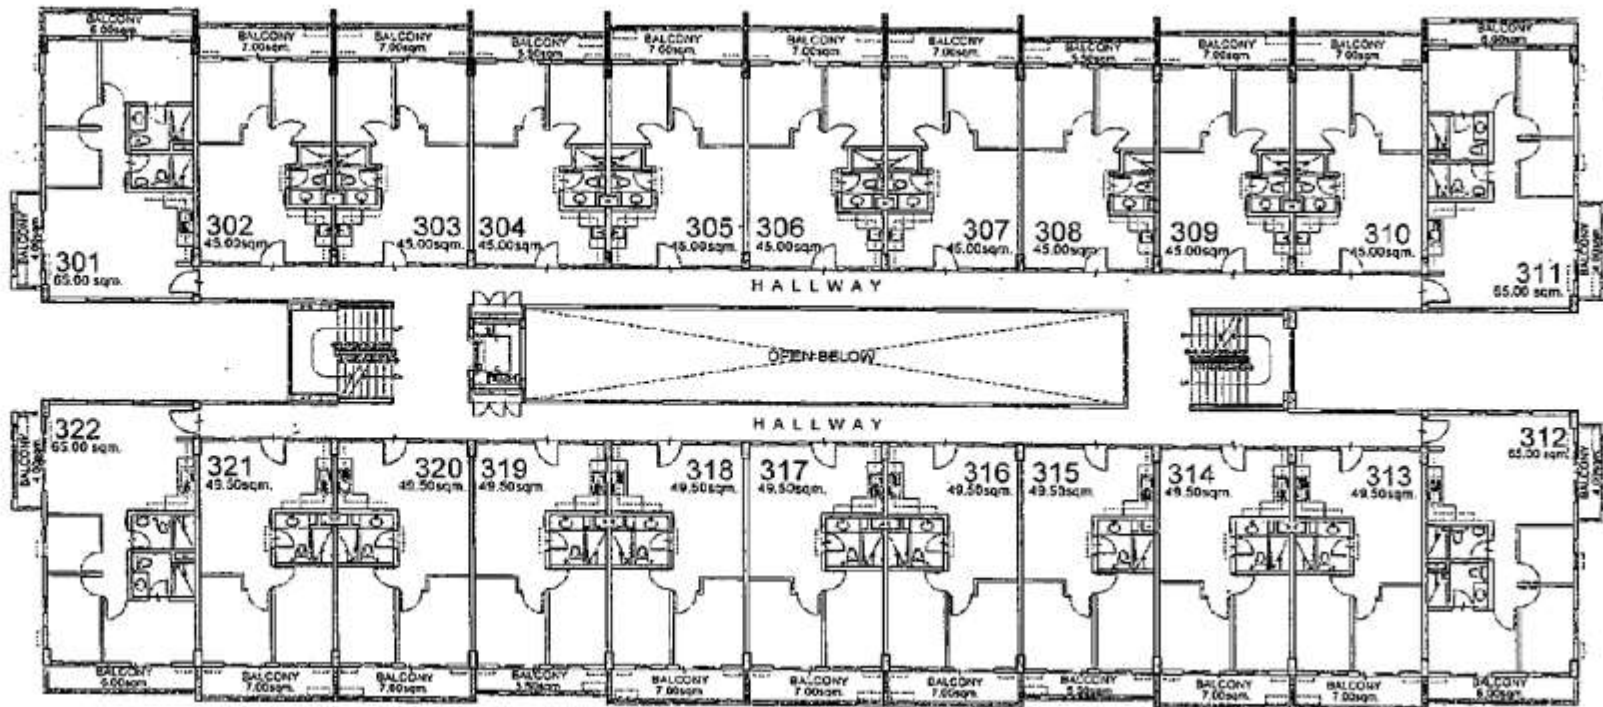

KEY PLAN

NO.	DATE	REVISIONS
01	09/02/10	Auto Tracking sheet 71 to 72
		Revised stairs, elevators, elevators and ramps
NOTED BY:		
RMS	W. J. O'Shea	
GSA	09/14	
EGC		

cedarcrest


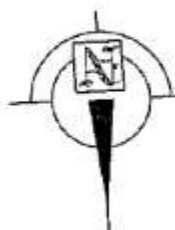


MARIGOLD BLDG.  
THIRD FLOOR PLAN  
SEPTEMBER 2010



Because you know.

AVAILABILITY PLAN

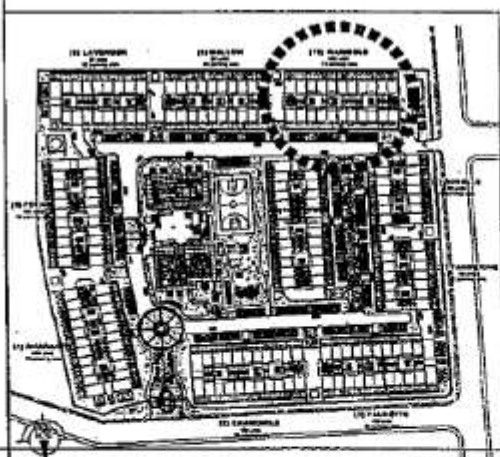
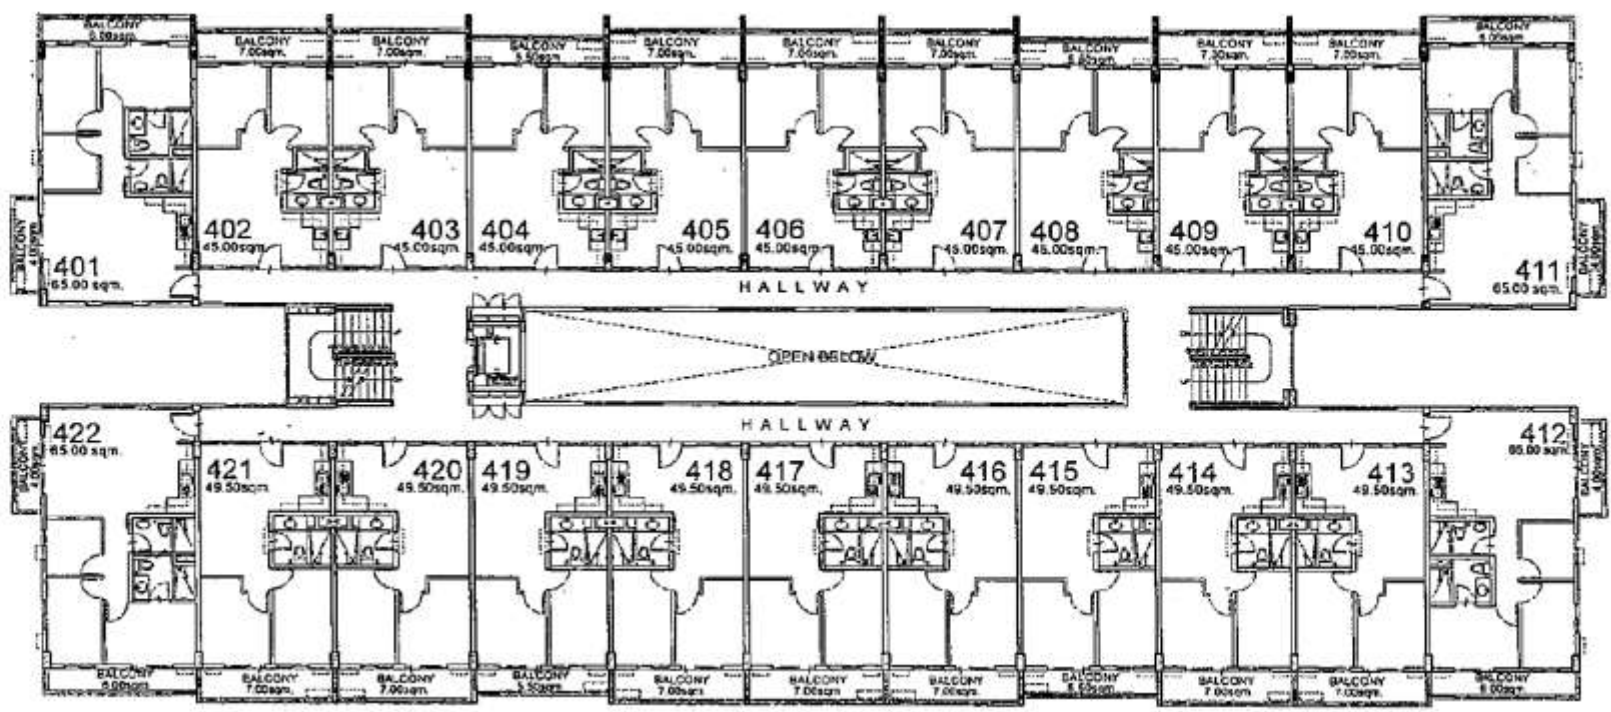


KEY PLAN

NO.	DATE	REVISIONS
E1	2008-10	ADD parking area T1 to T2. Revised stairs, elevator, stairs and ceiling layout.

NOTED BY:	RMS <i>[Signature]</i>
	GSA <i>[Signature]</i>
	EGC <i>[Signature]</i>

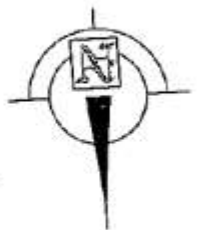
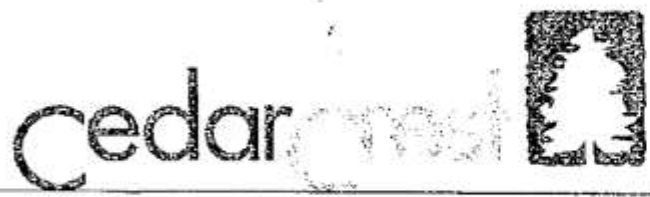


MARIGOLD BLDG.  
FOURTH FLOOR PLAN  
SEPTEMBER 2010



Because you know.

AVAILABILITY PLAN

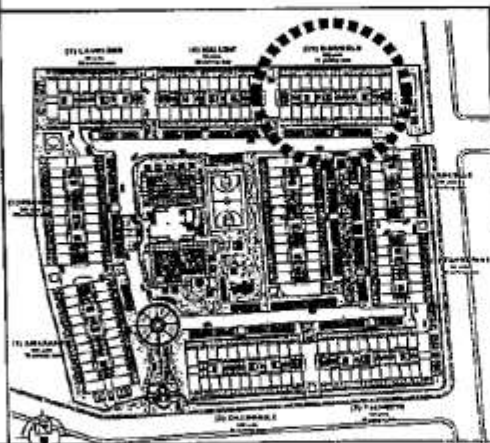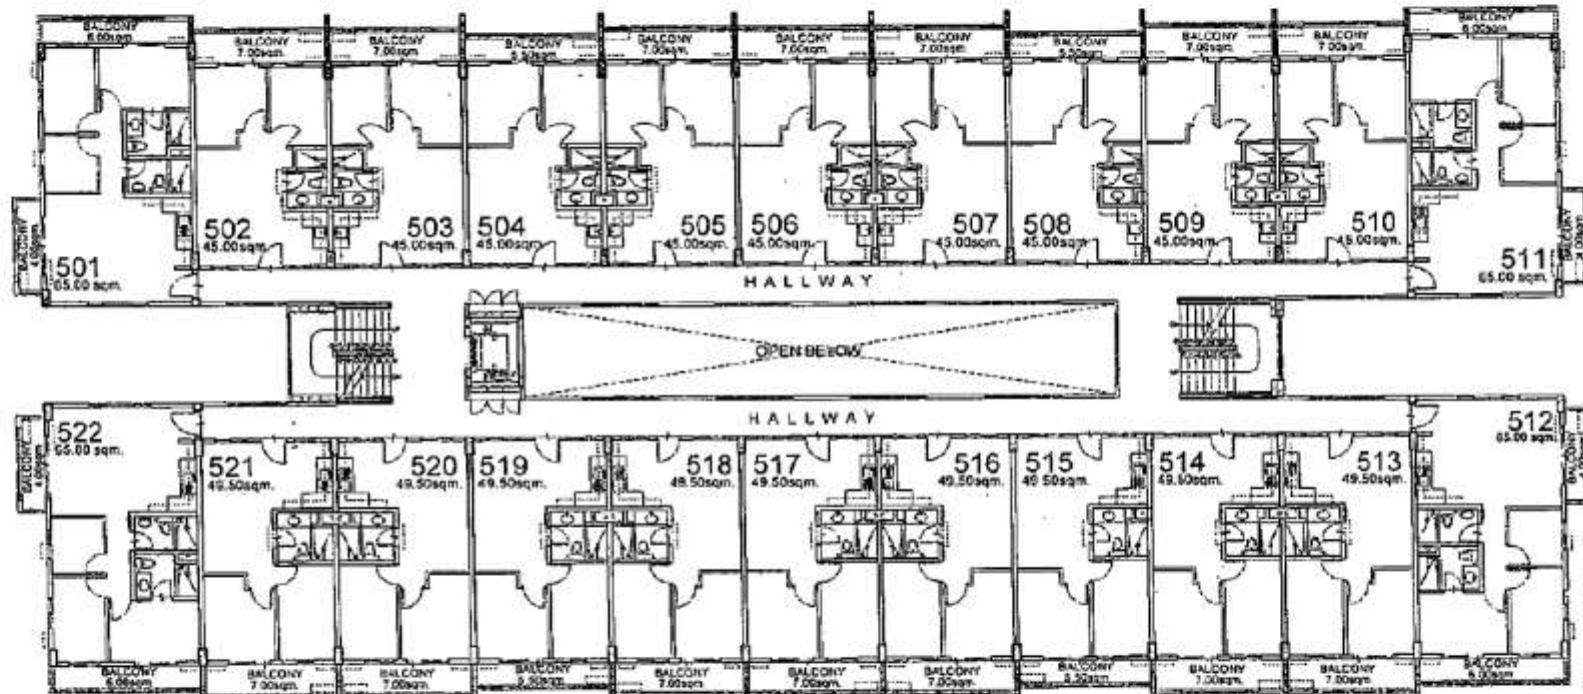


KEY PLAN

NO.	DATE	REVISIONS
01	09/01/10	Initial design, floor plan, etc.
02	09/01/10	Revised main entrance, stairs and code layout.

NOTED BY: RMS *[Signature]*  
 GSA *[Signature]*  
 EGC *[Signature]*






MARIGOLD BLDG.  
 FIFTH FLOOR PLAN  
 SEPTEMBER 2010

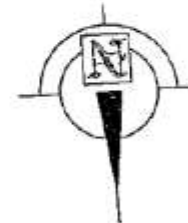

Because you know,

AVAILABILITY PLAN

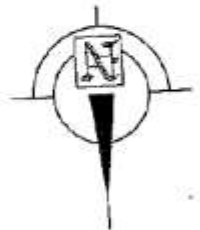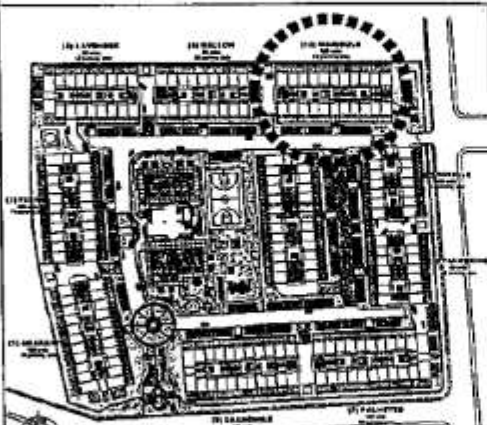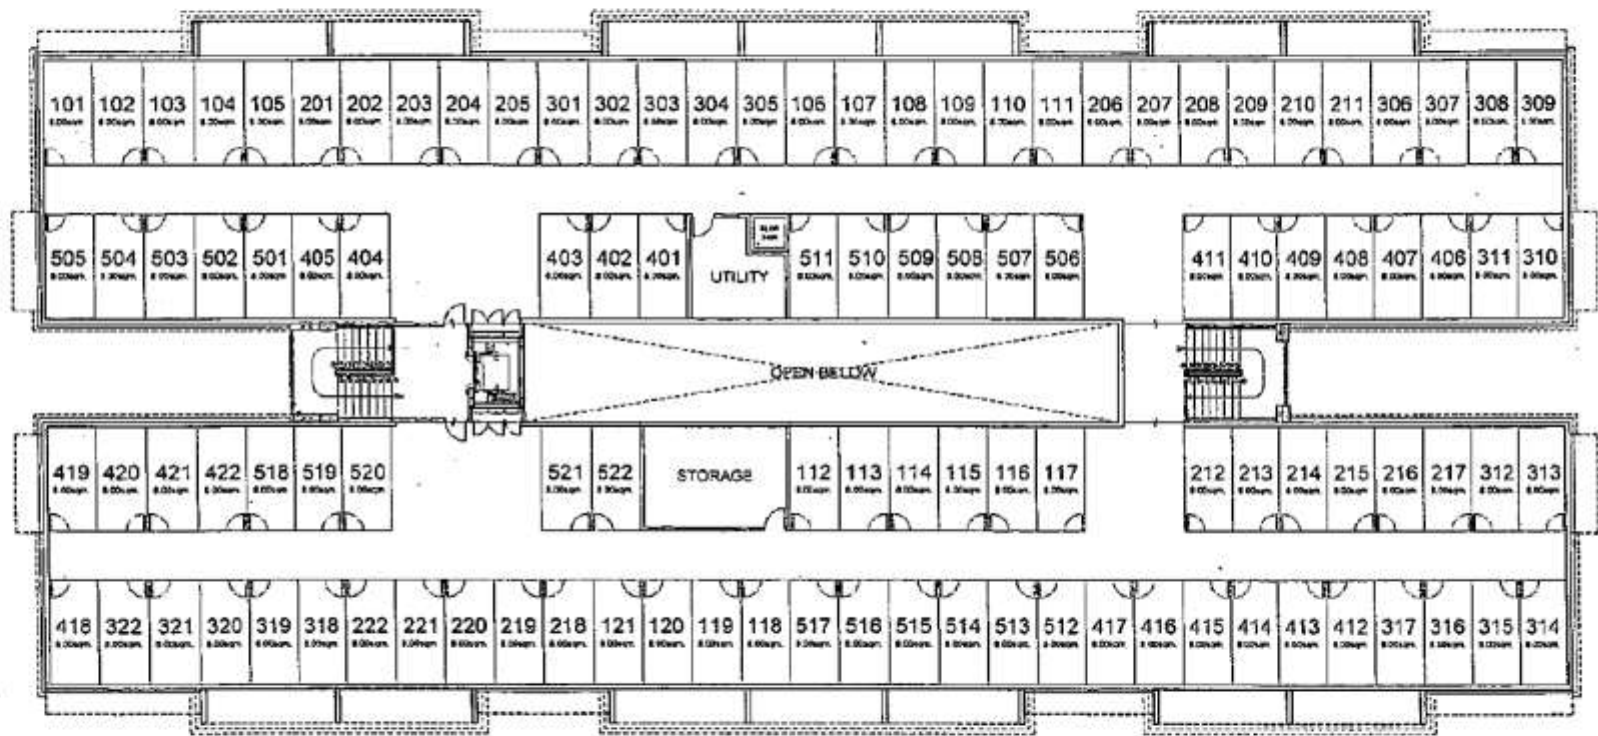

**MARIGOLD BLDG.  
ROOF DECK PLAN  
SEPTEMBER 2010**



NO.	DATE	REVISIONS
01	9/20/10	Initial drawing sheets 71 to 72.
		Revised stairs, service, access and load layout

DESIGNED BY:	RMS	SM/07/07
CHECKED BY:	GSA	1/01/08
NOTED BY:	EGC	1/01/08