



BUILDING J - DIAMOND
LOWER GROUND FLOOR PLAN

FEBRUARY 07, 2007

Handwritten signature

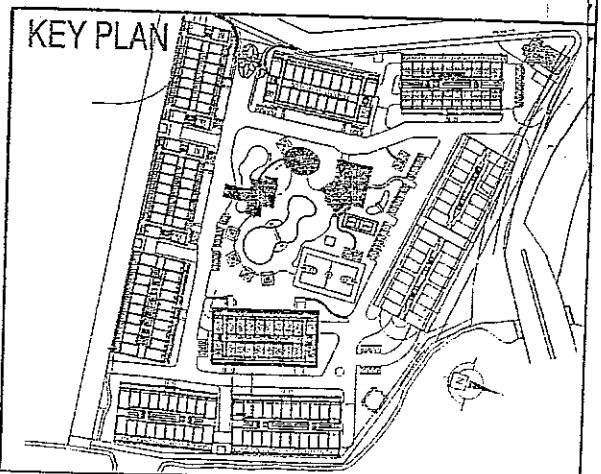


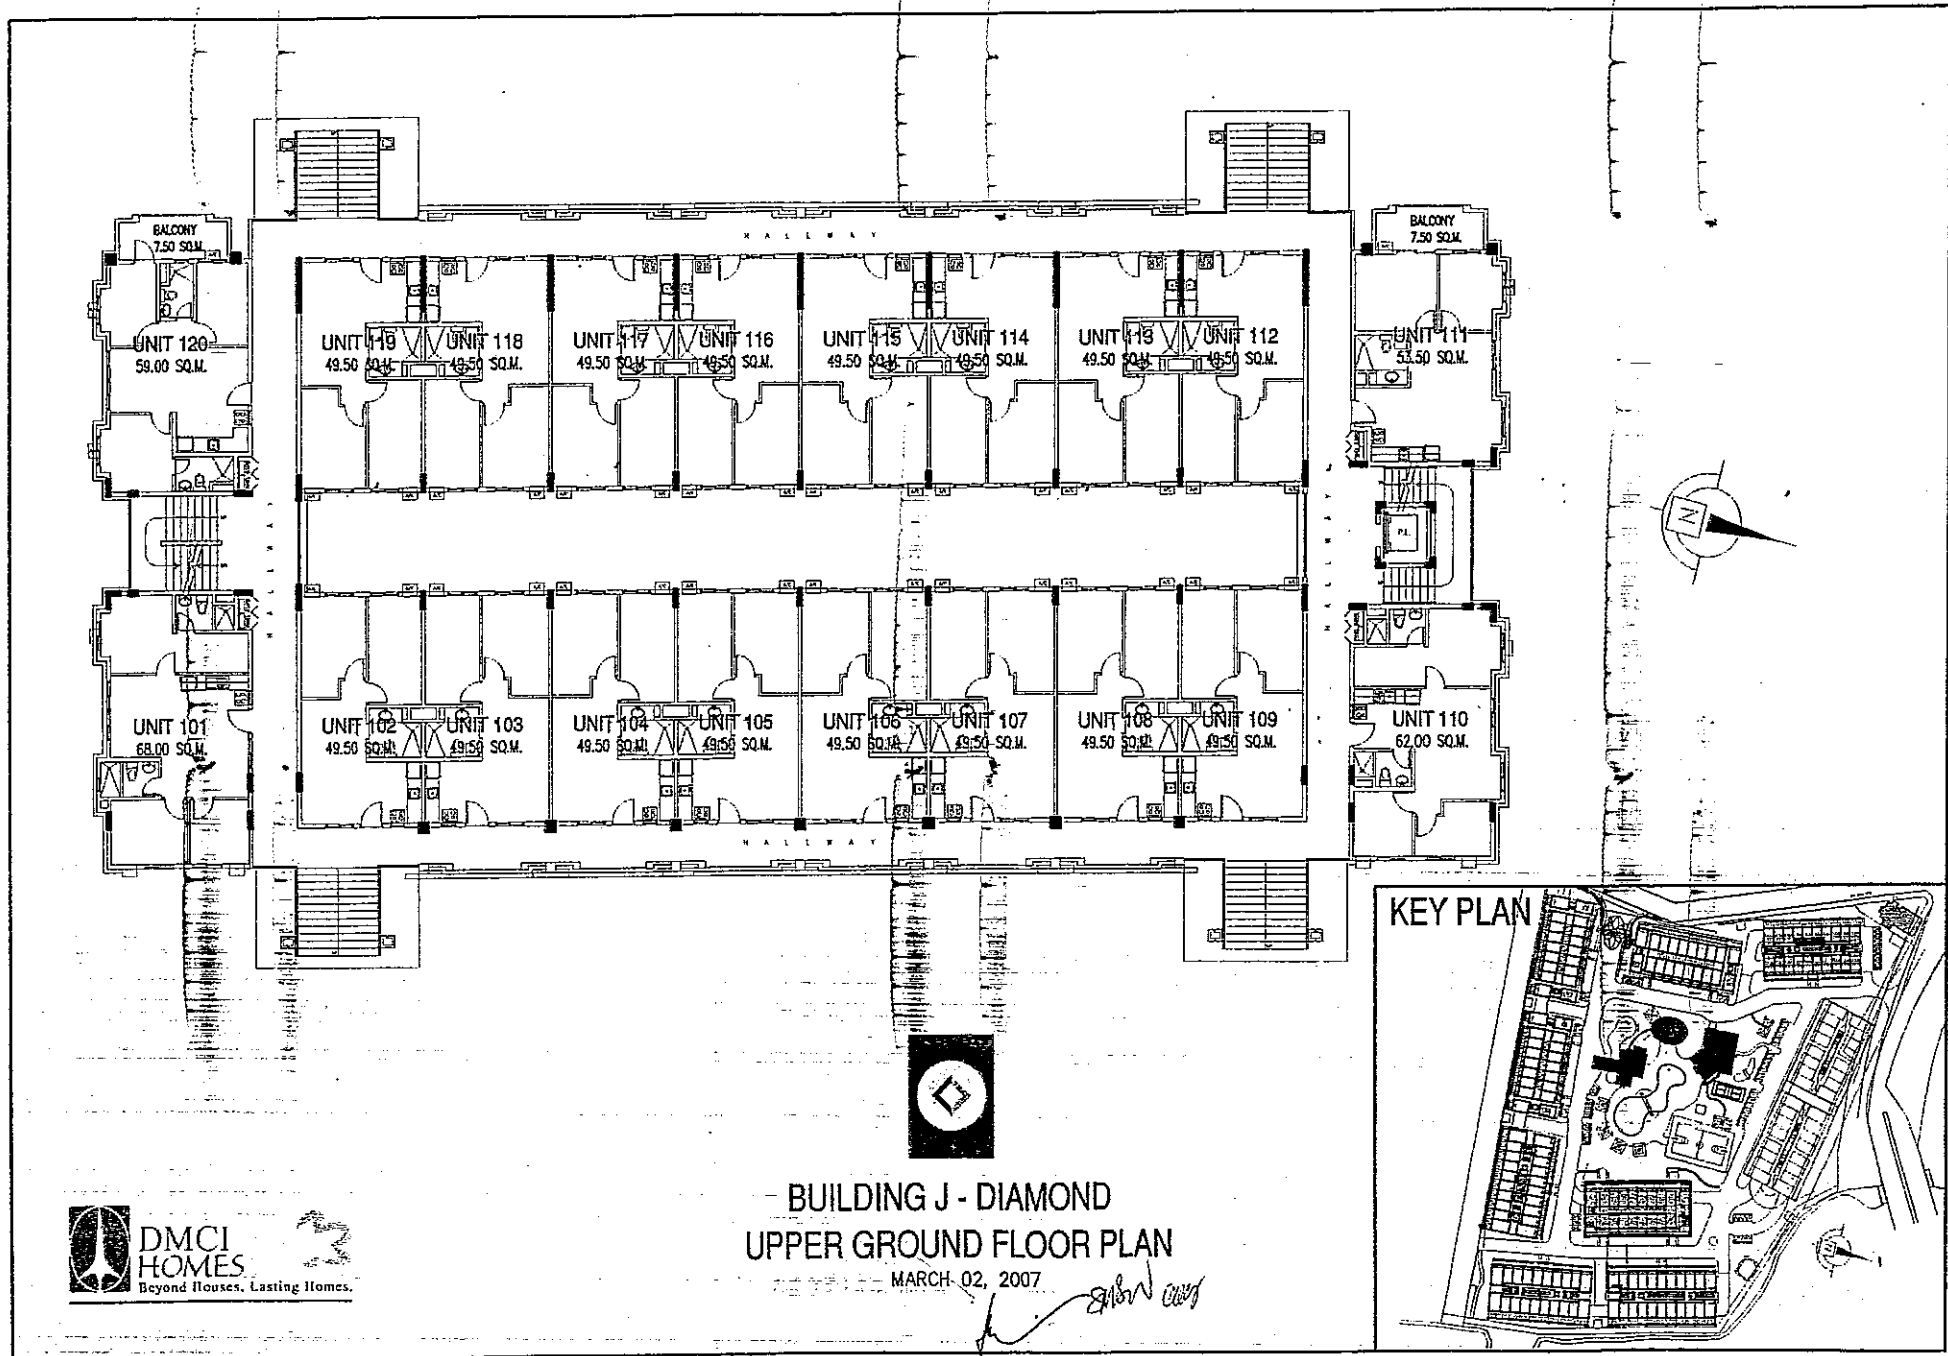



- BUILDING J - DIAMOND
 UPPER GROUND FLOOR PLAN

MARCH 02, 2007


Handwritten signature and initials

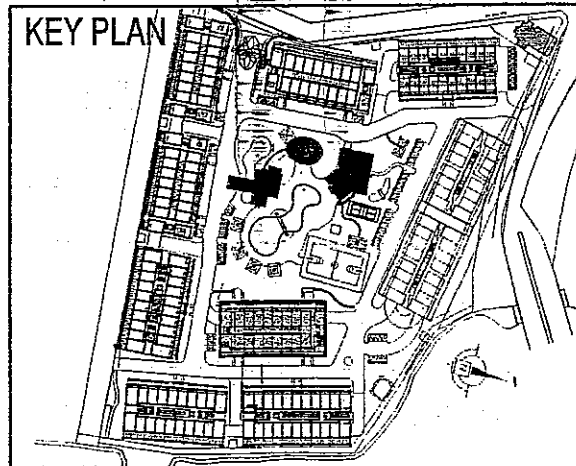

Floor

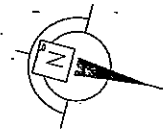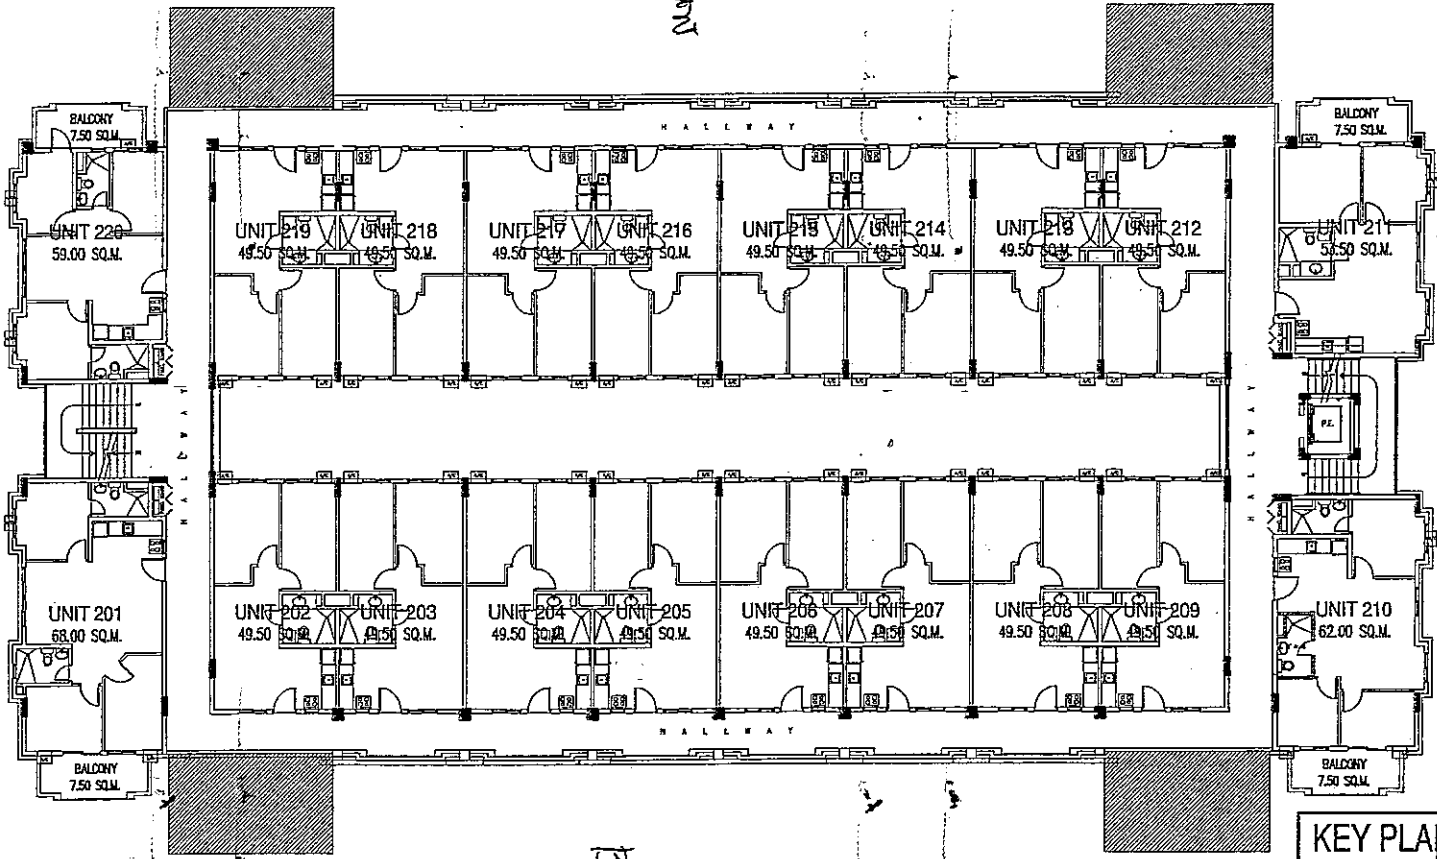


BKK

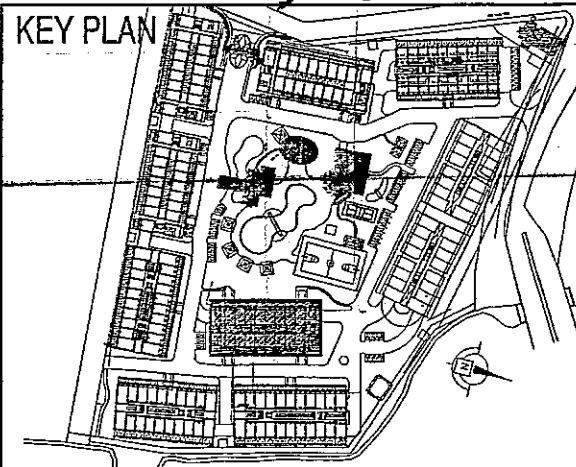

BUILDING J - DIAMOND
 TYPICAL 2ND - 5TH FLOOR PLAN
 FEBRUARY 07, 2007

Handwritten signature/initials

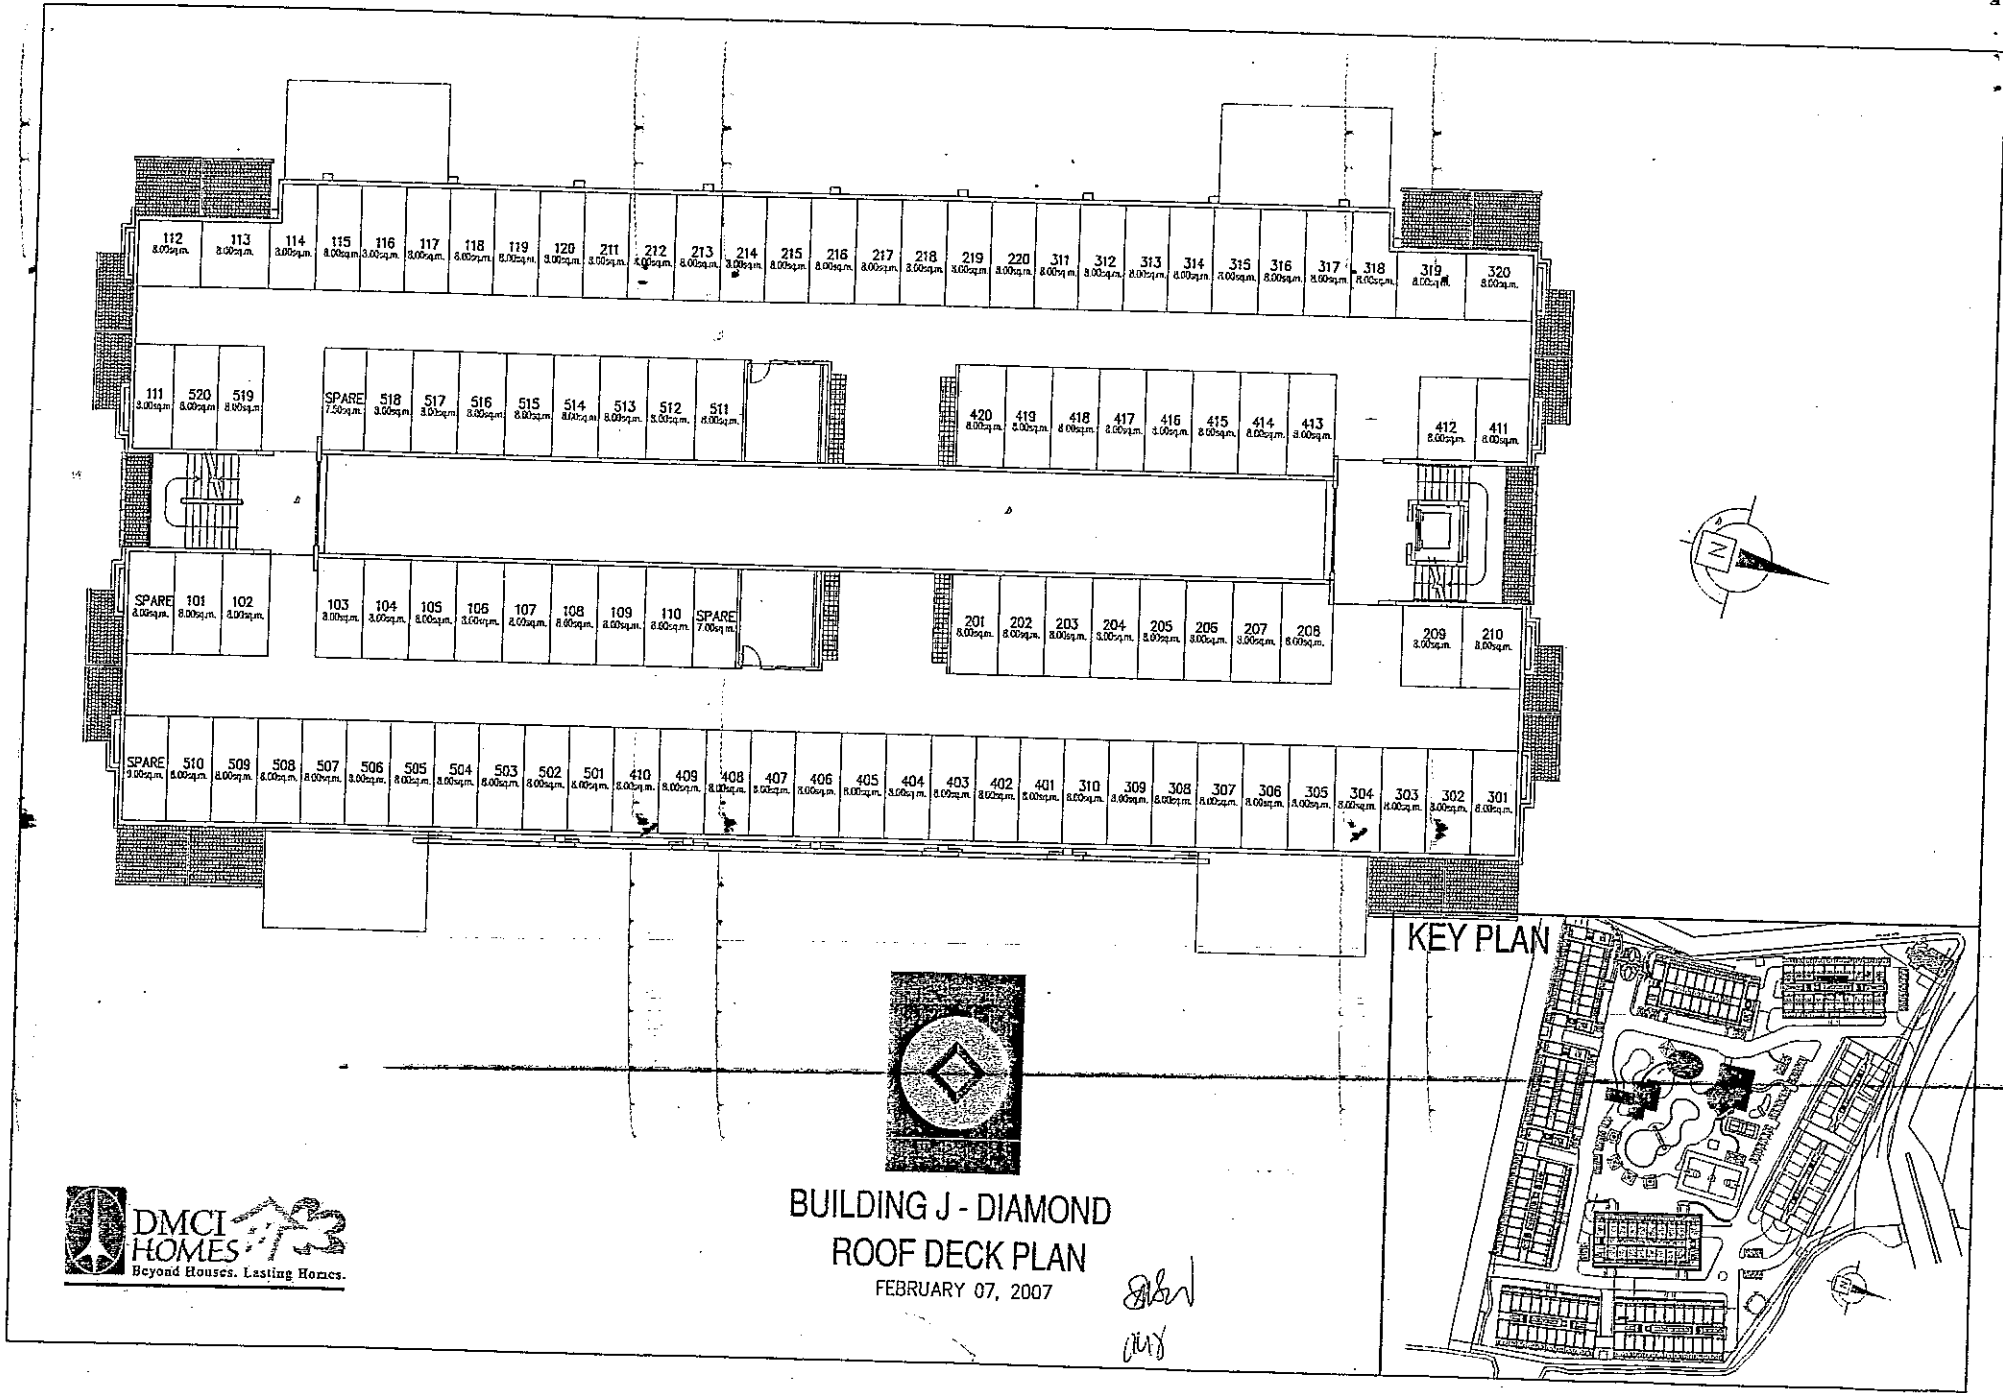

BUILDING J - DIAMOND
ROOF DECK PLAN
FEBRUARY 07, 2007

Handwritten initials/signature