


**D.M. CONSUNJI, INC.**  
 ENGINEERS - CONTRACTORS  
 2281 AASONG TAMO EXTENSION, MAKATI CITY  
 TEL. NO.: 841-0841



*Rosewood Pointe*  
**BLDG. B - LOWER GROUND FLOOR PLAN**


20 OCTOBER 2006

*ANSW*  
*awf*

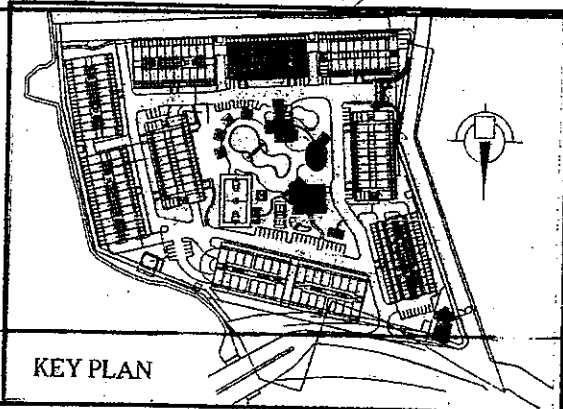

KEY PLAN

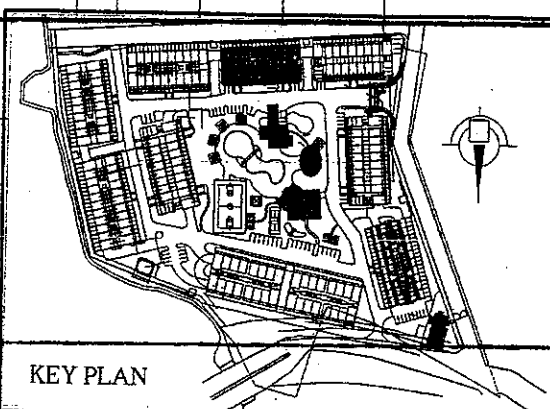
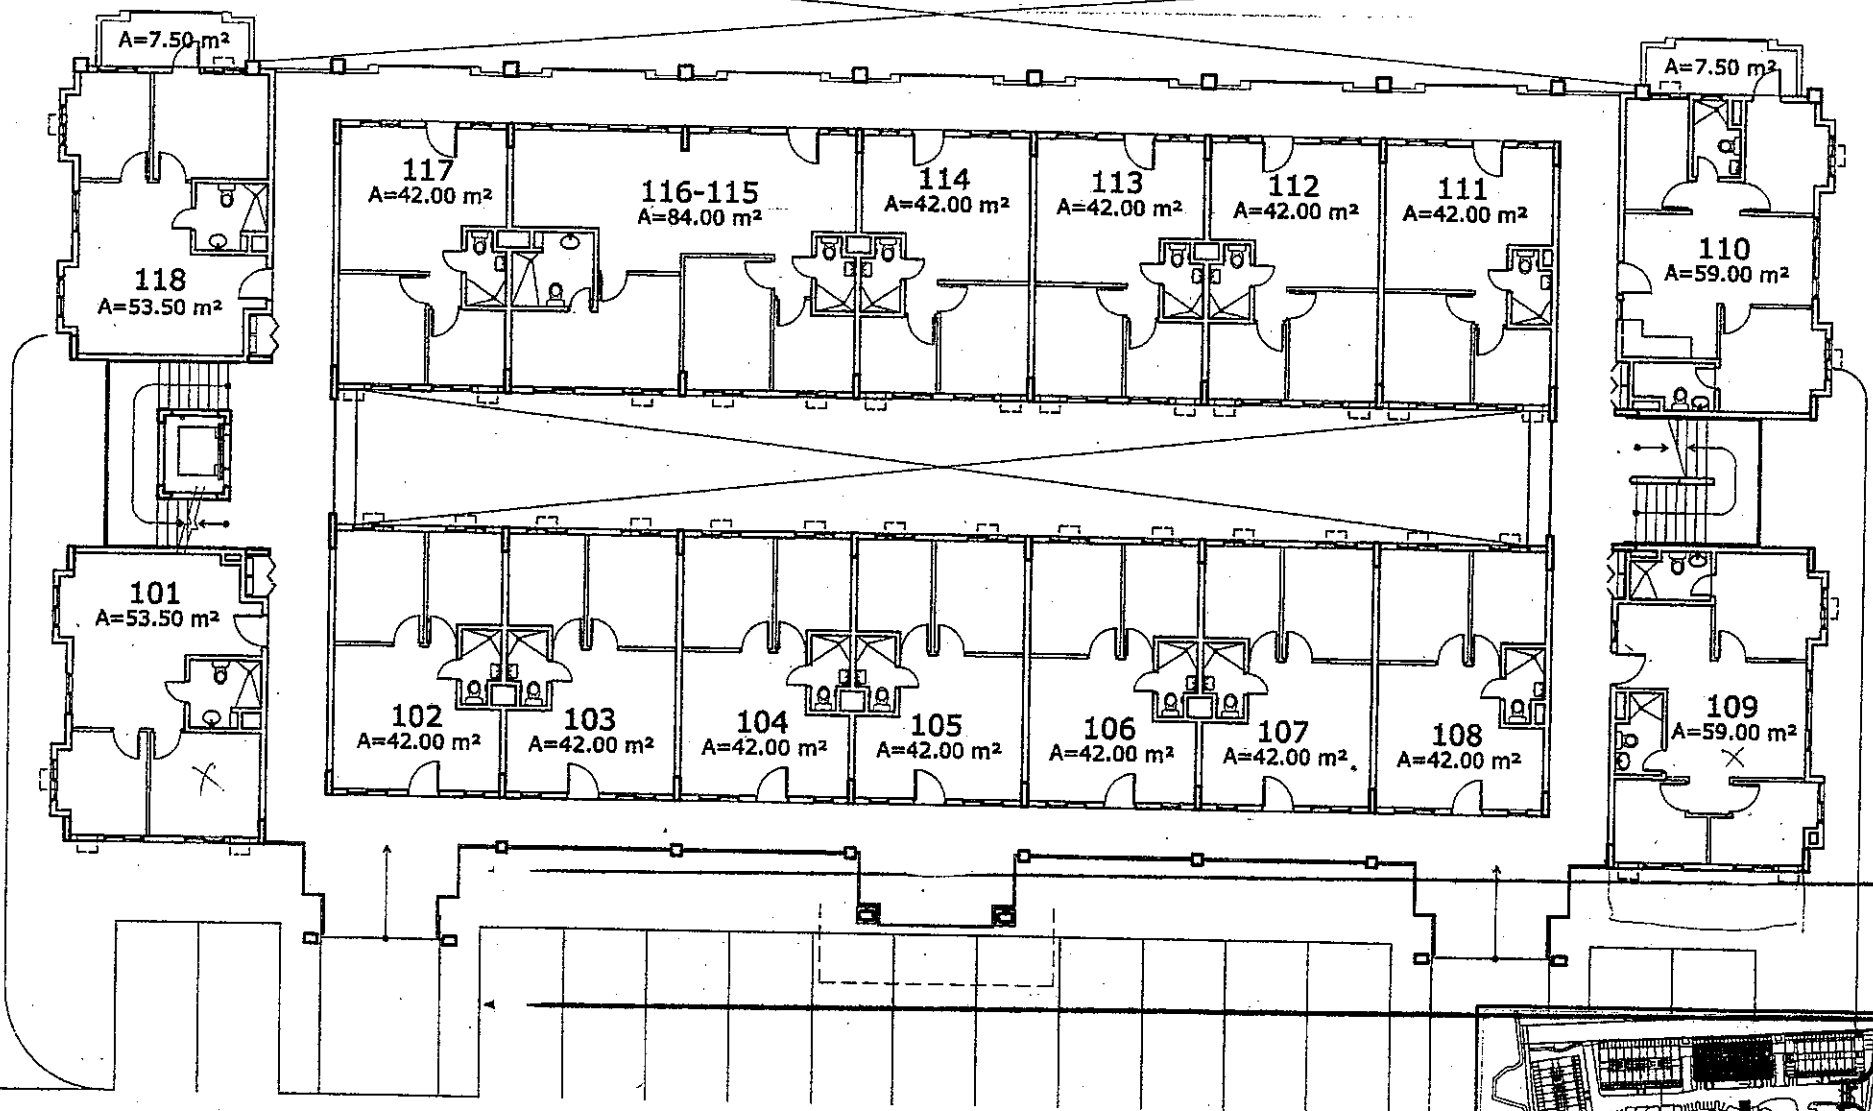



**D.M. CONSUNJI, INC.**  
 ENGINEERS • CONTRACTORS  
 2281 AASONG TAMO EXTENSION, MAKATI CITY  
 TEL. NO.: 841-0841

*Rosewood Pointe*  
**BLDG. B - UPPER GROUND FLOOR PLAN**

13 MARCH 2006 *and dmn*

KEY PLAN

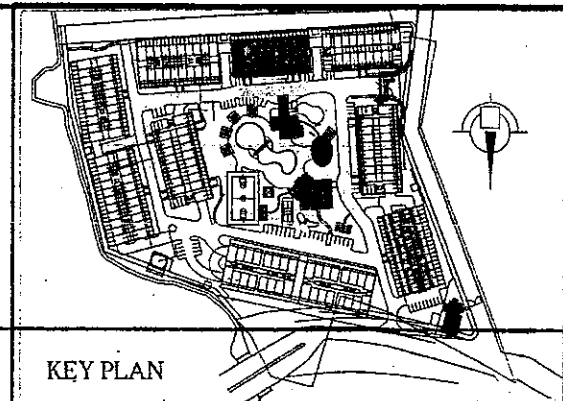
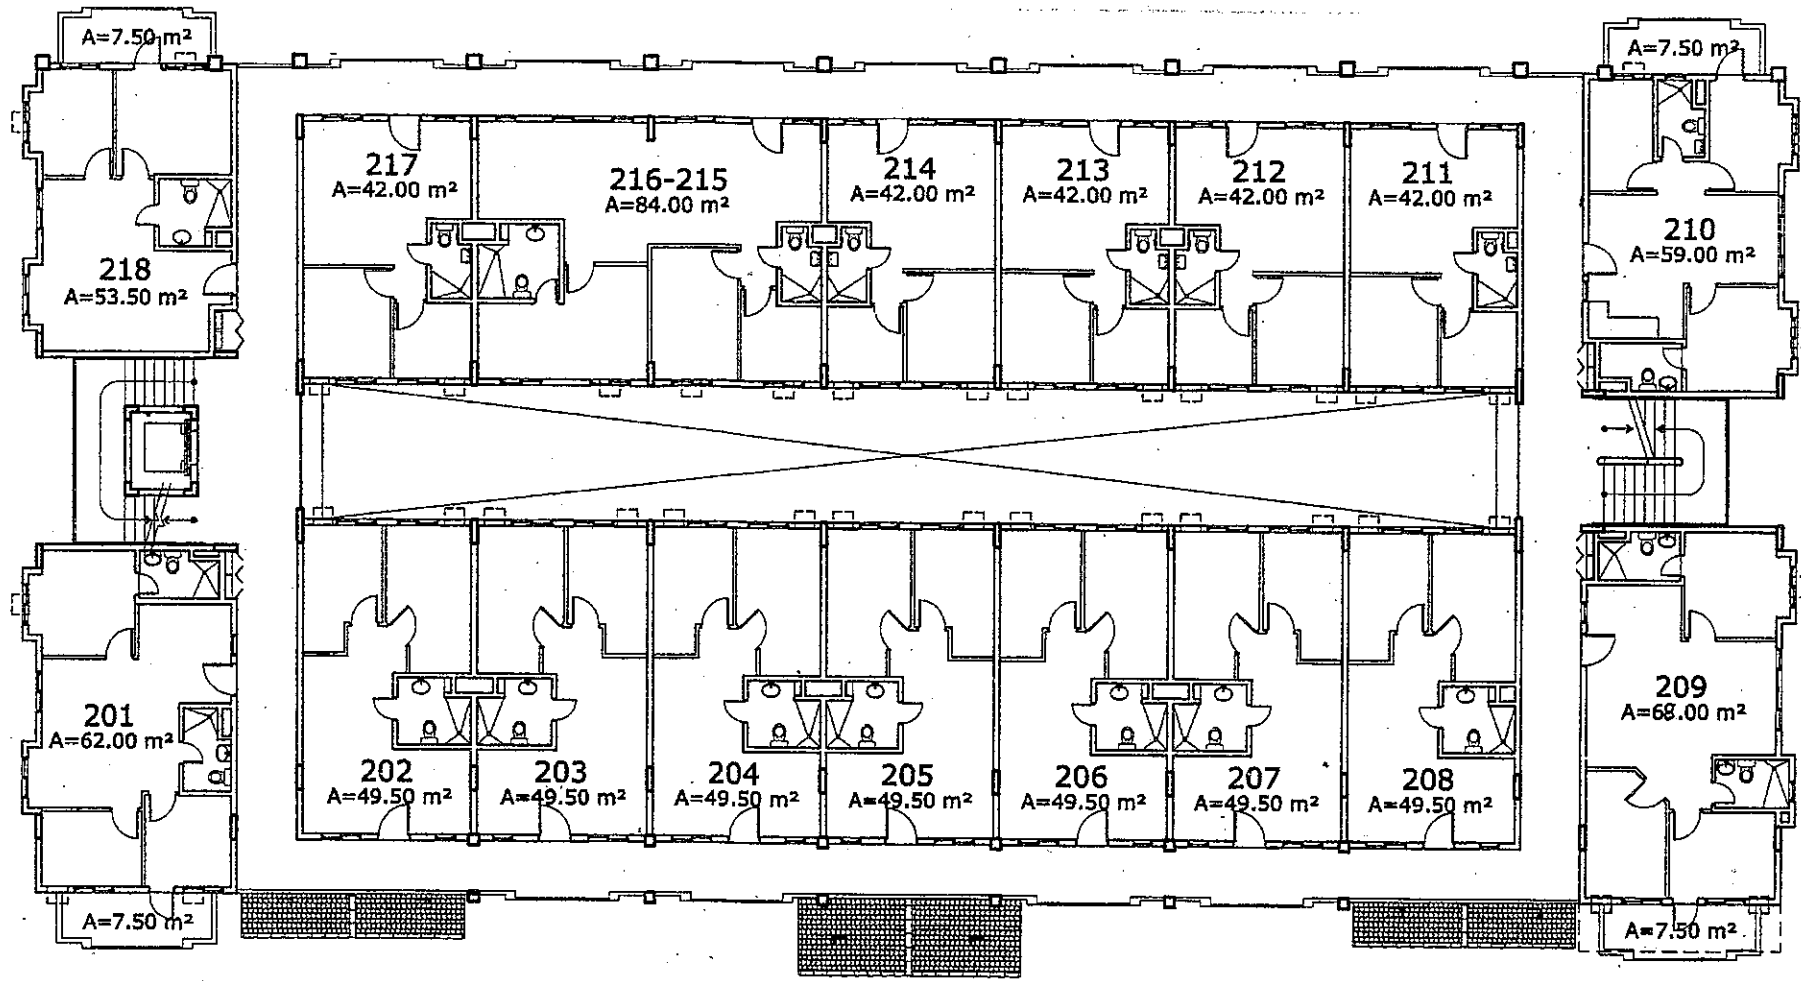


**D.M. CONSUNJI, INC.**  
 ENGINEERS - CONTRACTORS  
 2281 AASONG TAMO EXTENSION, MAKATI CITY  
 TEL. NO.: 841-0841

*Rosewood Pointe*  
**BLDG. B - SECOND FLOOR PLAN**

13 MARCH 2006 *OHY* *Albu*

KEY PLAN

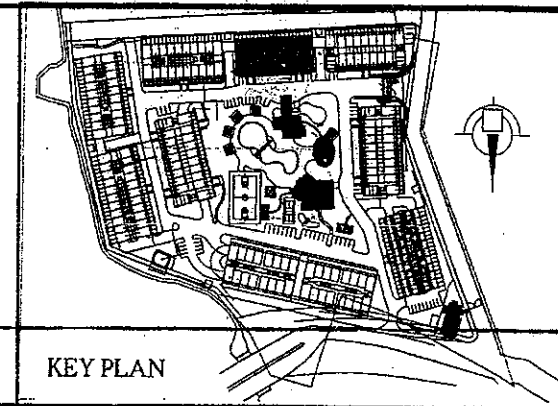
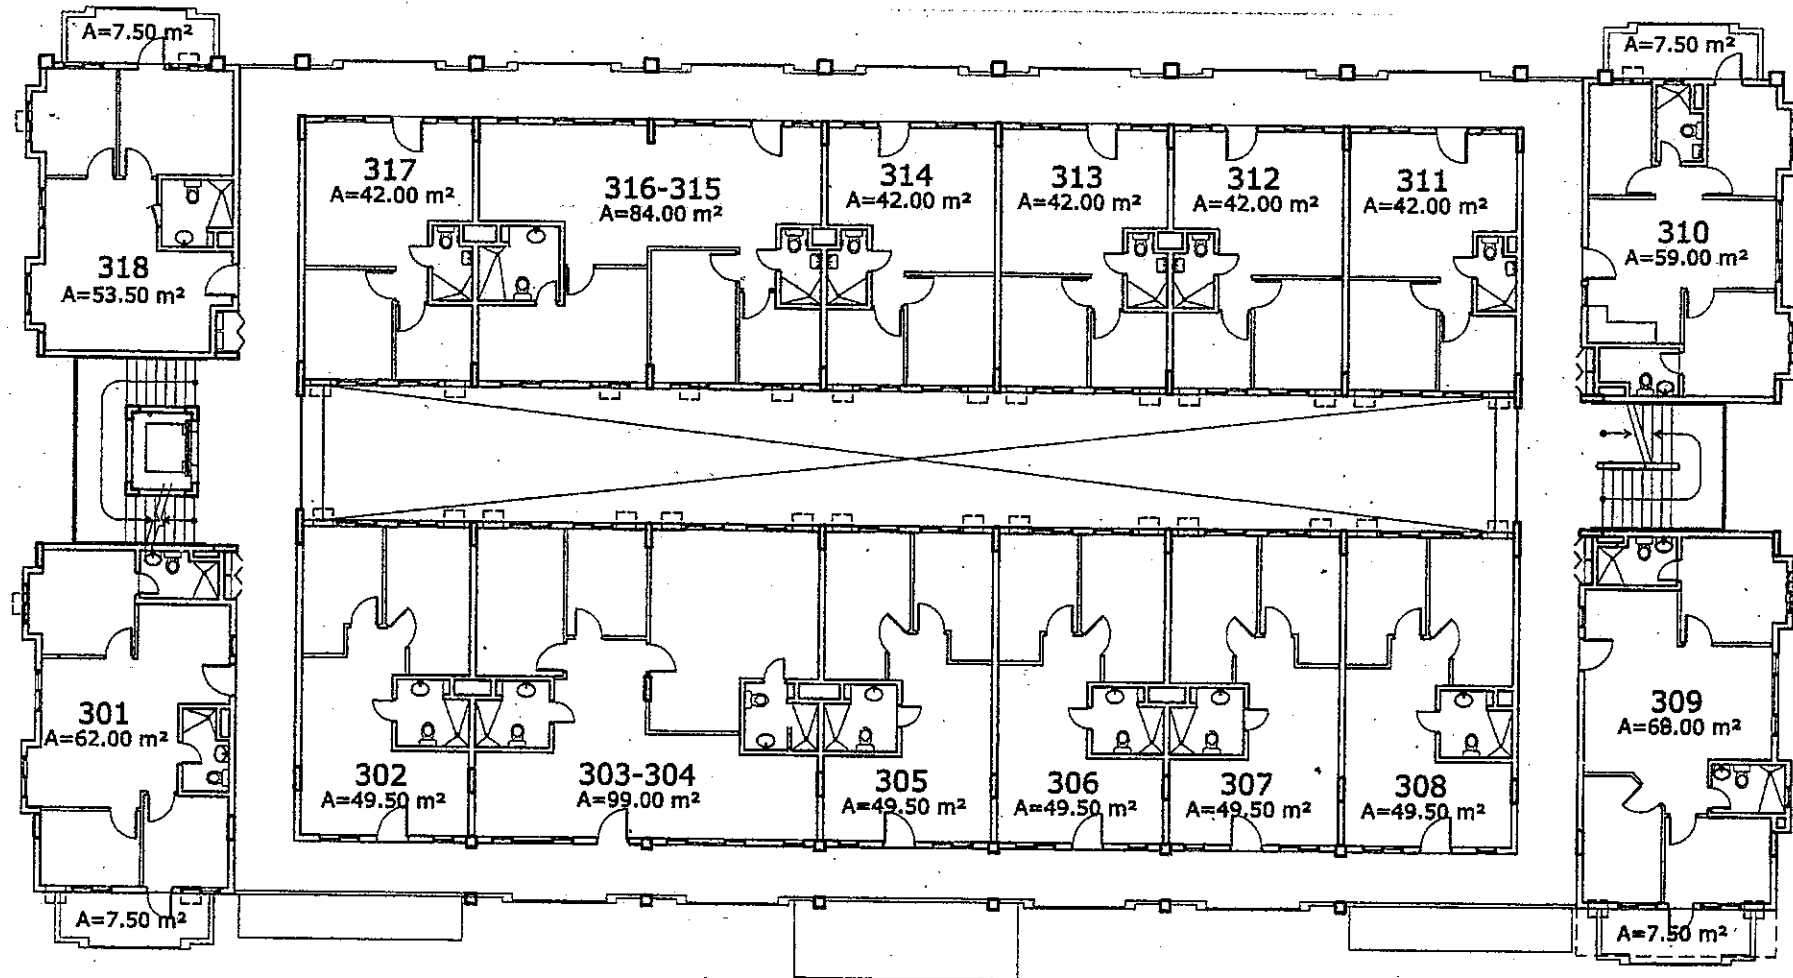


**D.M. CONSUNJI, INC.**  
 ENGINEERS • CONTRACTORS  
 2281 AASONG TAMO EXTENSION, MAKATI CITY  
 TEL. NO.: 841-0841

*Rosewood Pointe*  
**BLDG. B - THIRD FLOOR PLAN**

13 MARCH 2006 *and JWB*

KEY PLAN

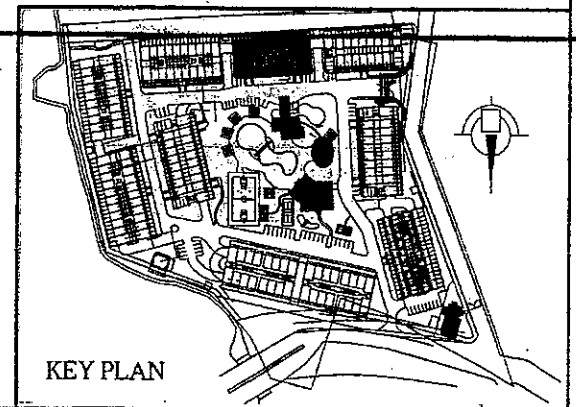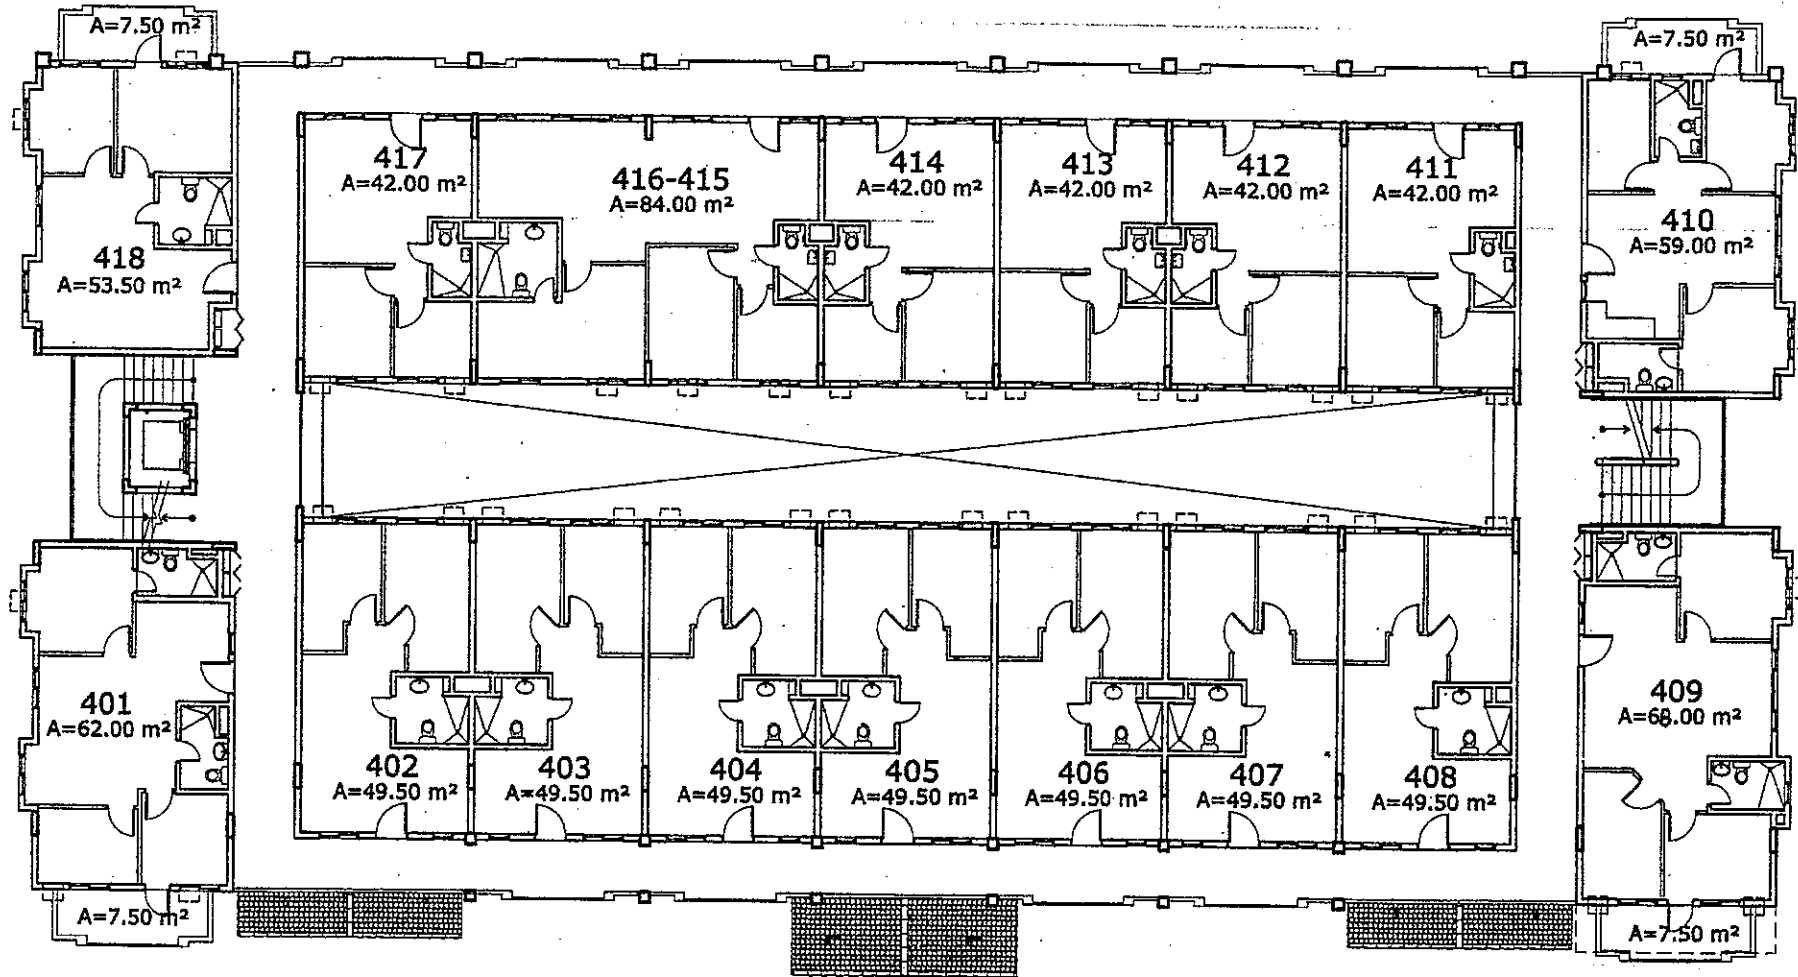



**D.M. CONSUNJI, INC.**  
 ENGINEERS • CONTRACTORS  
 2281 AASONG TAMO EXTENSION, MAKATI CITY  
 TEL. NO.: 841-0841

*Rosewood Pointe*  
**BLDG. B - FOURTH FLOOR PLAN**

13 MARCH 2006

*ayb gubw*

KEY PLAN

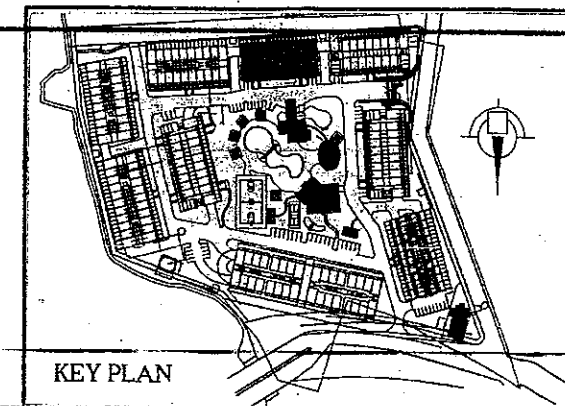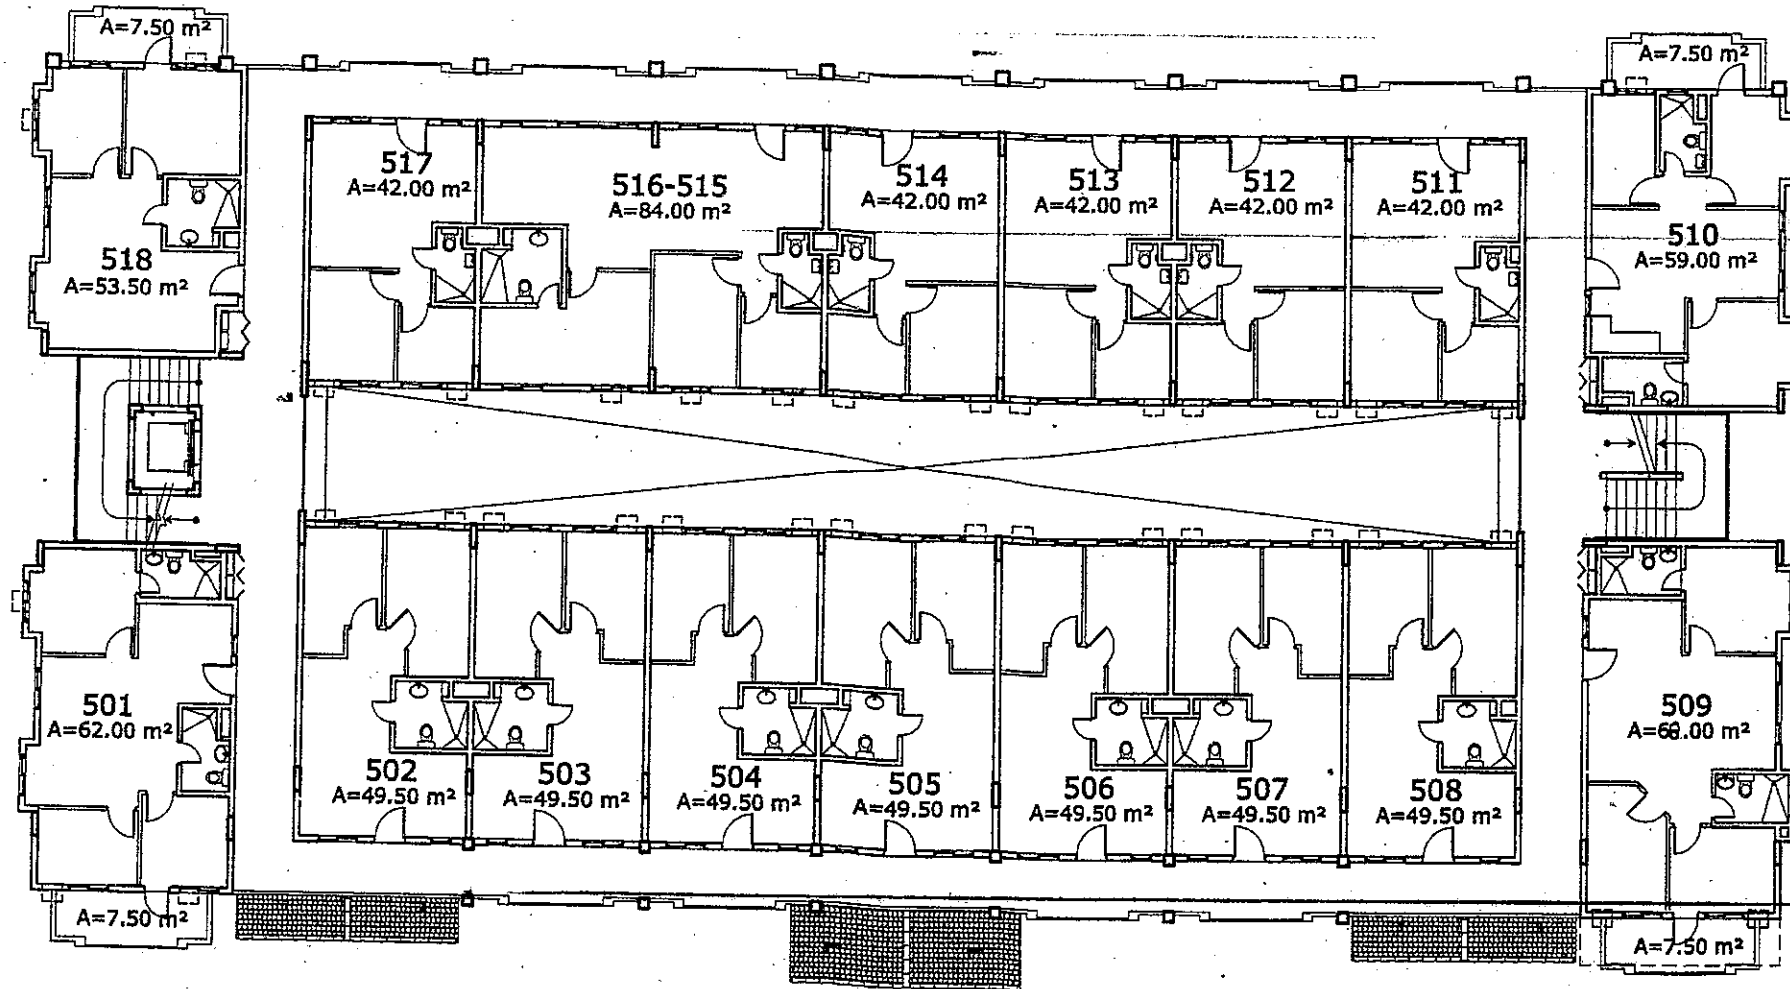



**D.M. CONSUNJI, INC.**  
 ENGINEERS • CONTRACTORS  
 2281 AASONG TAMO EXTENSION, MAKATI CITY  
 TEL. NO.: 841-0841

*Rosewood Pointe*  
**BLDG. B - FIFTH FLOOR PLAN**


13 MARCH 2006

*all* *given*

KEY PLAN

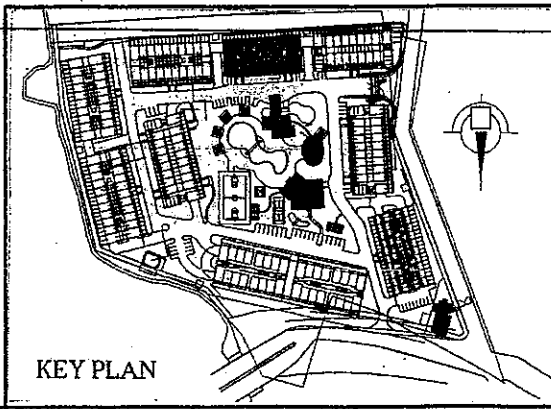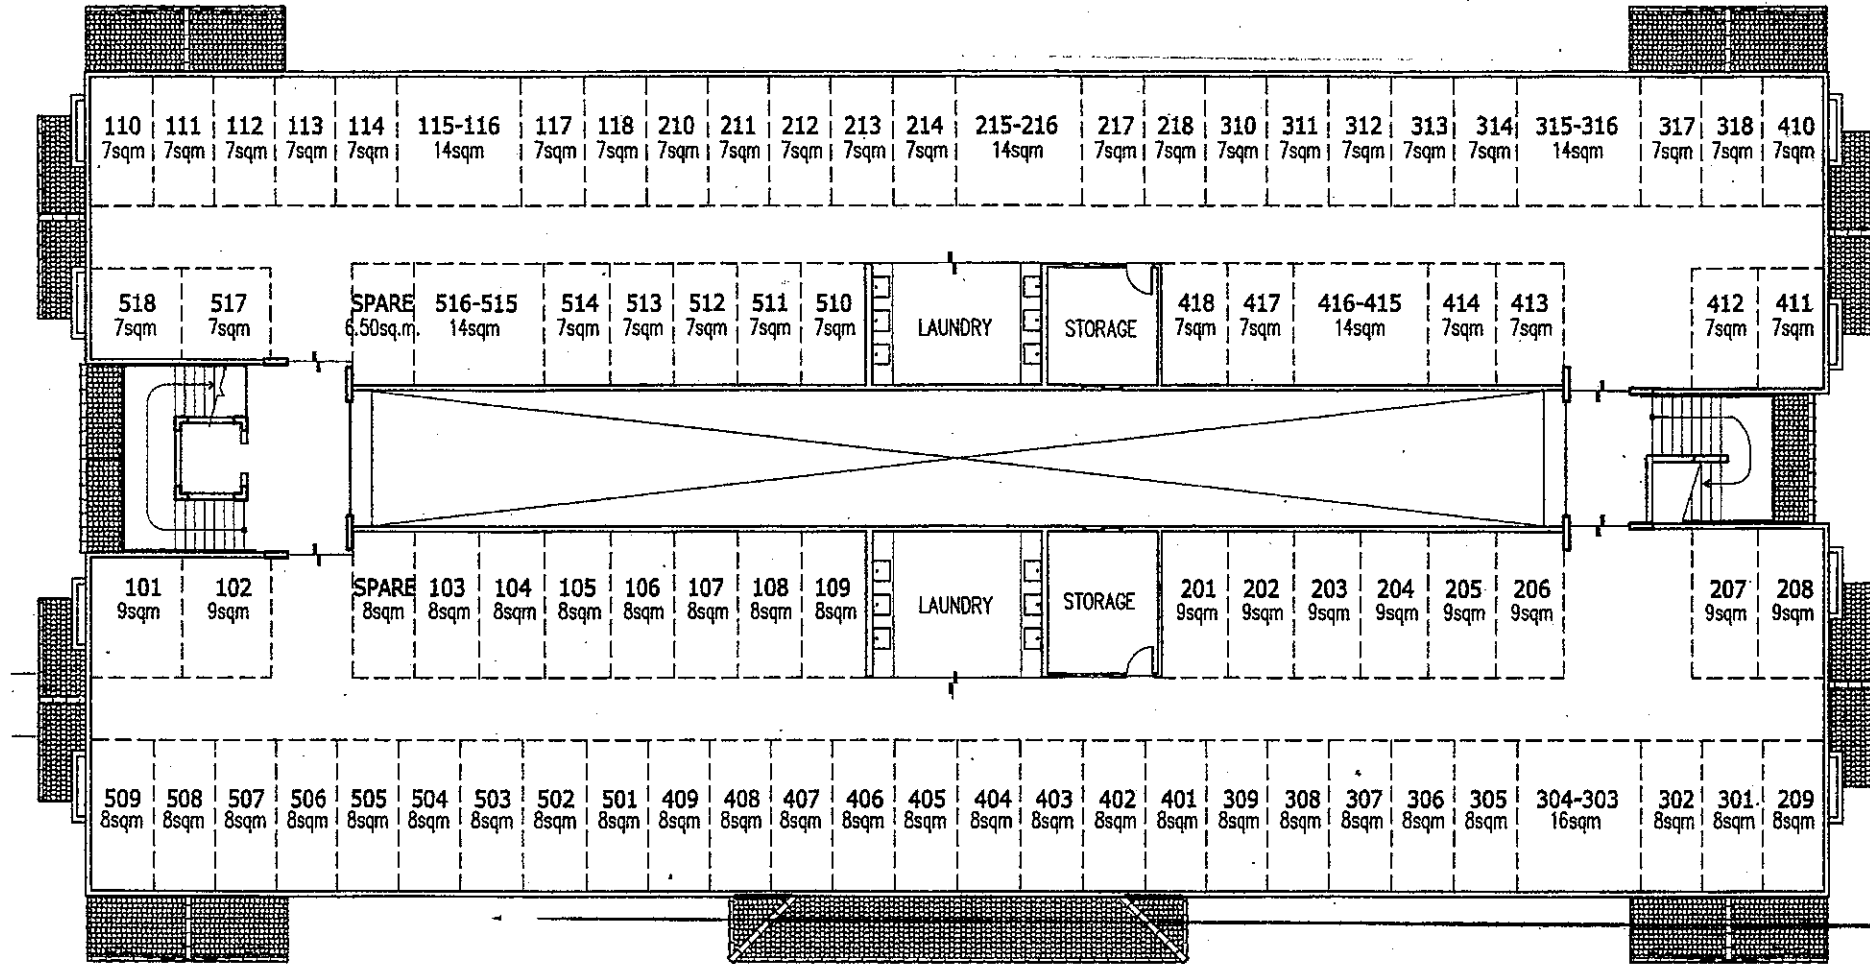

*Rosewood Pointe*  
 BLDG. B - ROOF DECK PLAN  
 13 MARCH 2006 *am* *John*

 **D.M. CONSUNJL, INC.**  
 ENGINEERS • CONTRACTORS  
 2281 AASONG TAMO EXTENSION, MAKATI CITY  
 TEL. NO.: 841-0841