


D.M. CONSUNJI, INC.
 ENGINEERS · CONTRACTORS
 2281 AASONG TAMO EXTENSION, MAKATI CITY
 TEL. NO.: 841-0841

Rosewood Pointe
BLDG. A - LOWER GROUND FLOOR PLAN
 20 OCTOBER 2006

gln arr


KEY PLAN

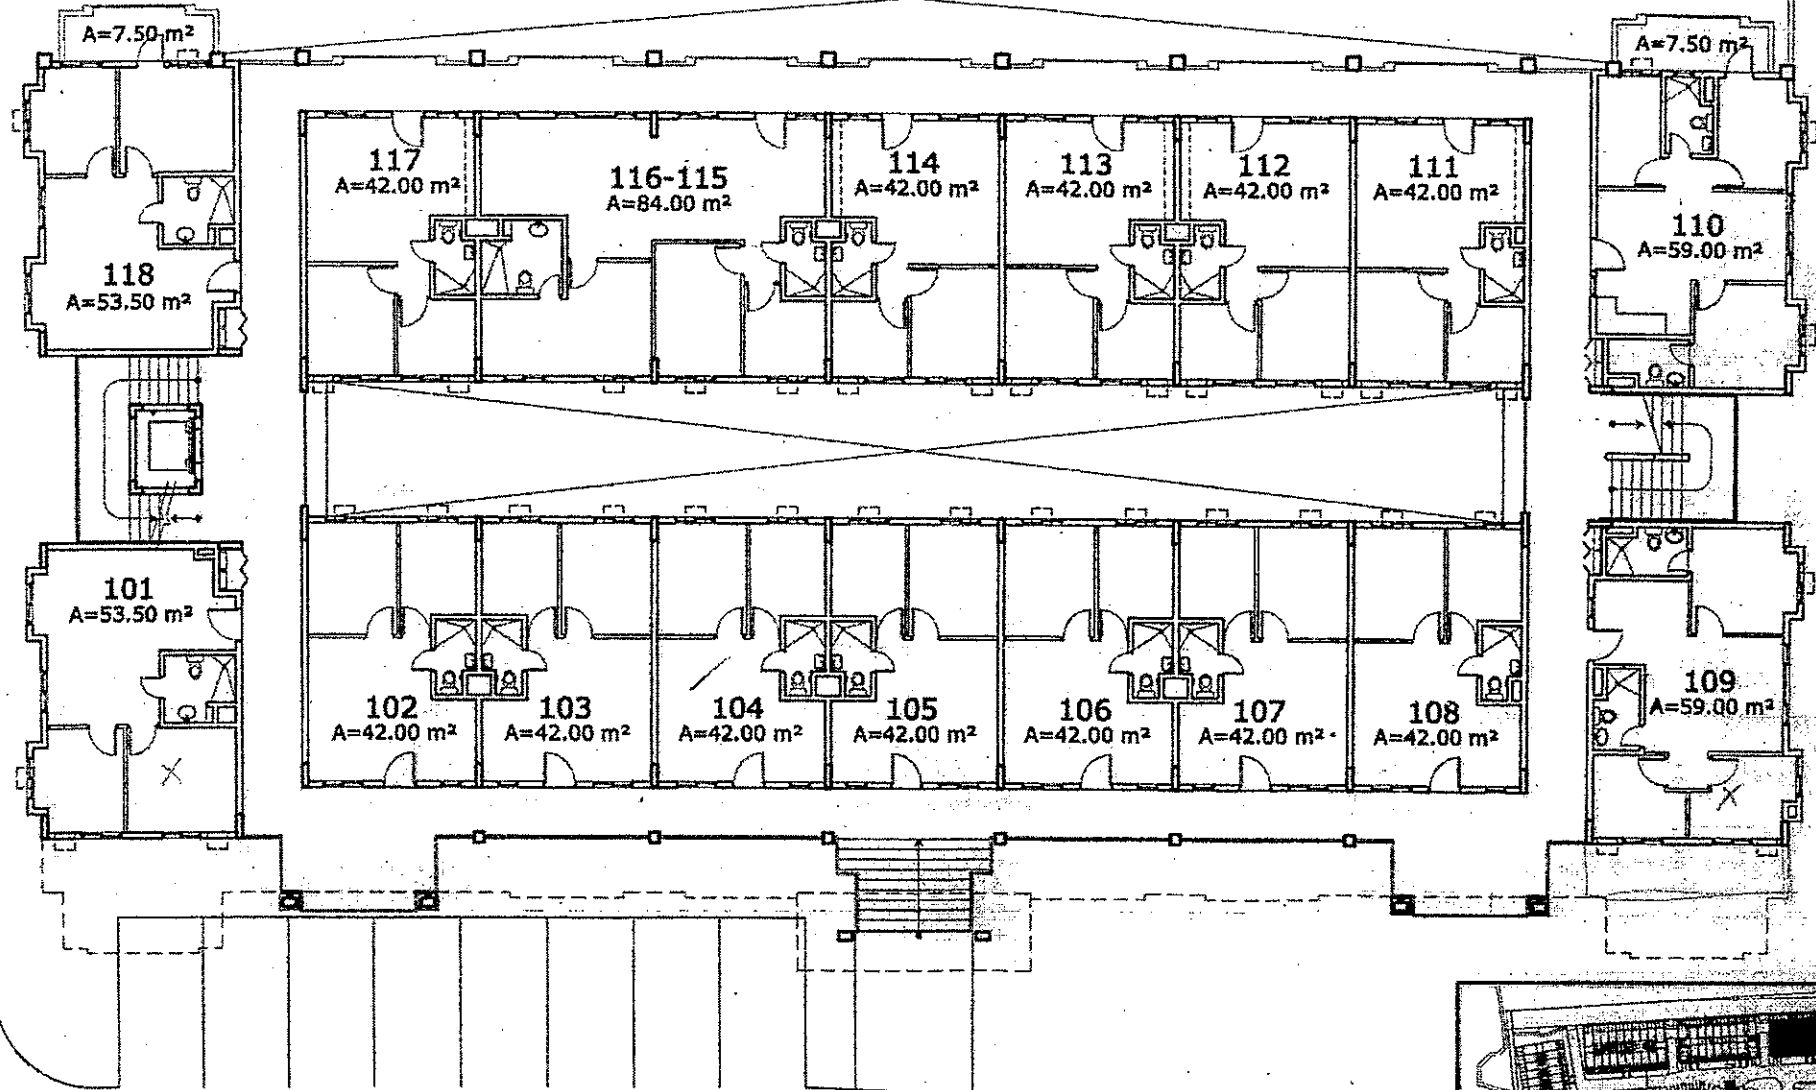

Bldg. A AREA

Rosewood Pointe
BLDG. A - UPPER GROUND FLOOR PLAN



13 MARCH 2006 *ayj gbn*

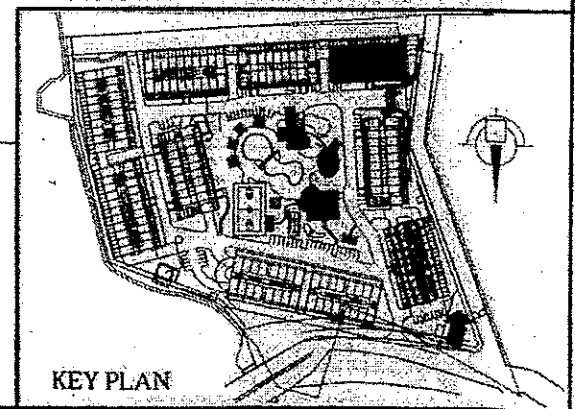

KEY PLAN





D.M. CONSUNJI, INC.
 ENGINEERS - CONTRACTORS
 2201 AASONG TANO EXTENSION, MAKATI CITY
 TEL. NO.: 841-0841

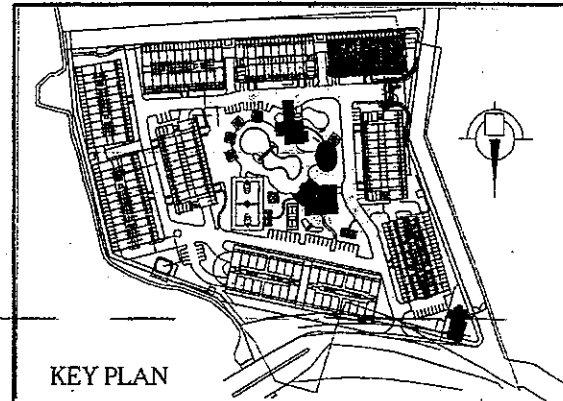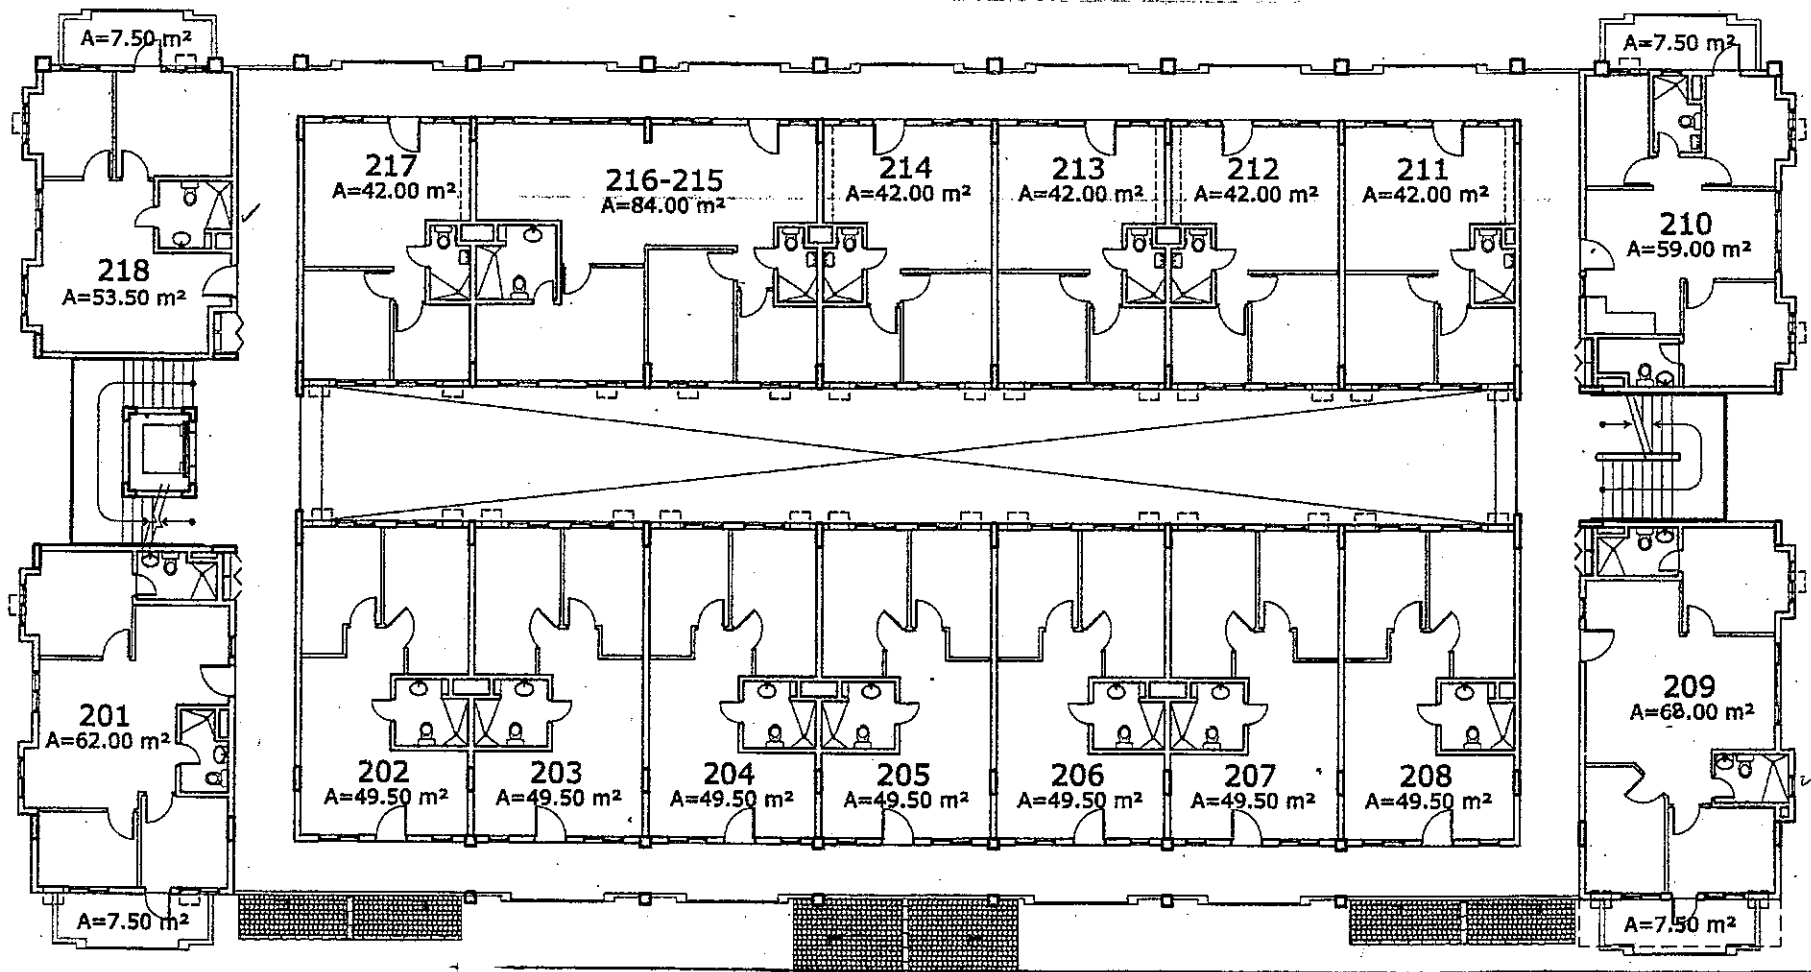

D.M. CONSUNJI, INC.
 ENGINEERS • CONTRACTORS
 2281 AASONG TAMO EXTENSION, MAKATI CITY
 TEL. NO.: 841-0841

Rosewood Pointe
BLDG. A - SECOND FLOOR PLAN
 13 MARCH 2006 *AMY SWSN*



KEY PLAN

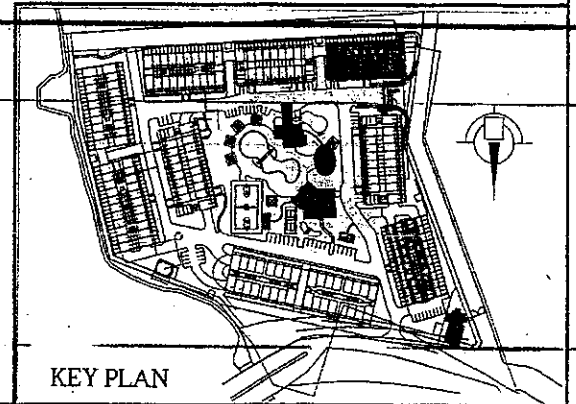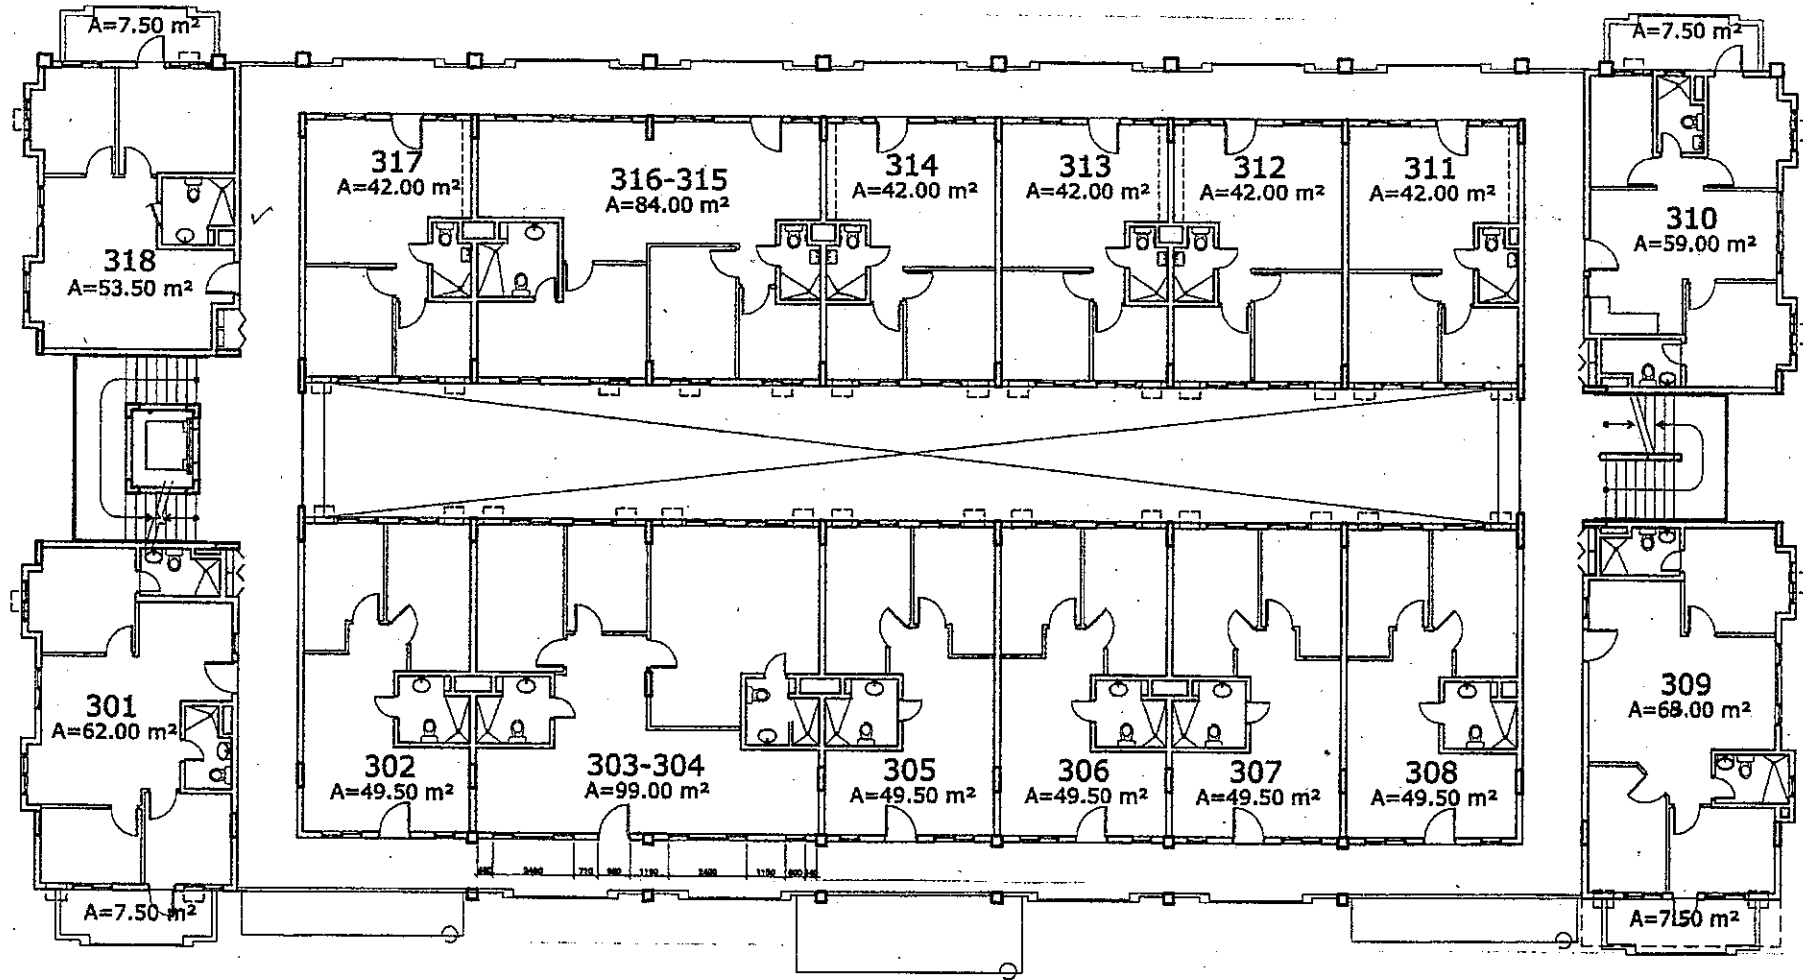

D.M. CONSUNJI, INC.
 ENGINEERS • CONTRACTORS
 2281 AASONG TAMO EXTENSION, MAKATI CITY
 TEL. NO.: 841-0841

Rosewood Pointe
BLDG. A - THIRD FLOOR PLAN
 13 MARCH 2006 *atg* *Ellen*

KEY PLAN

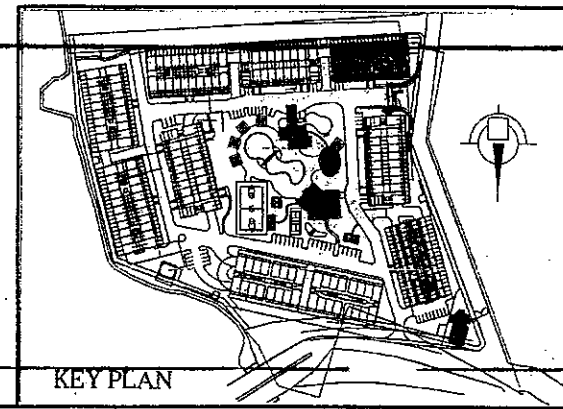
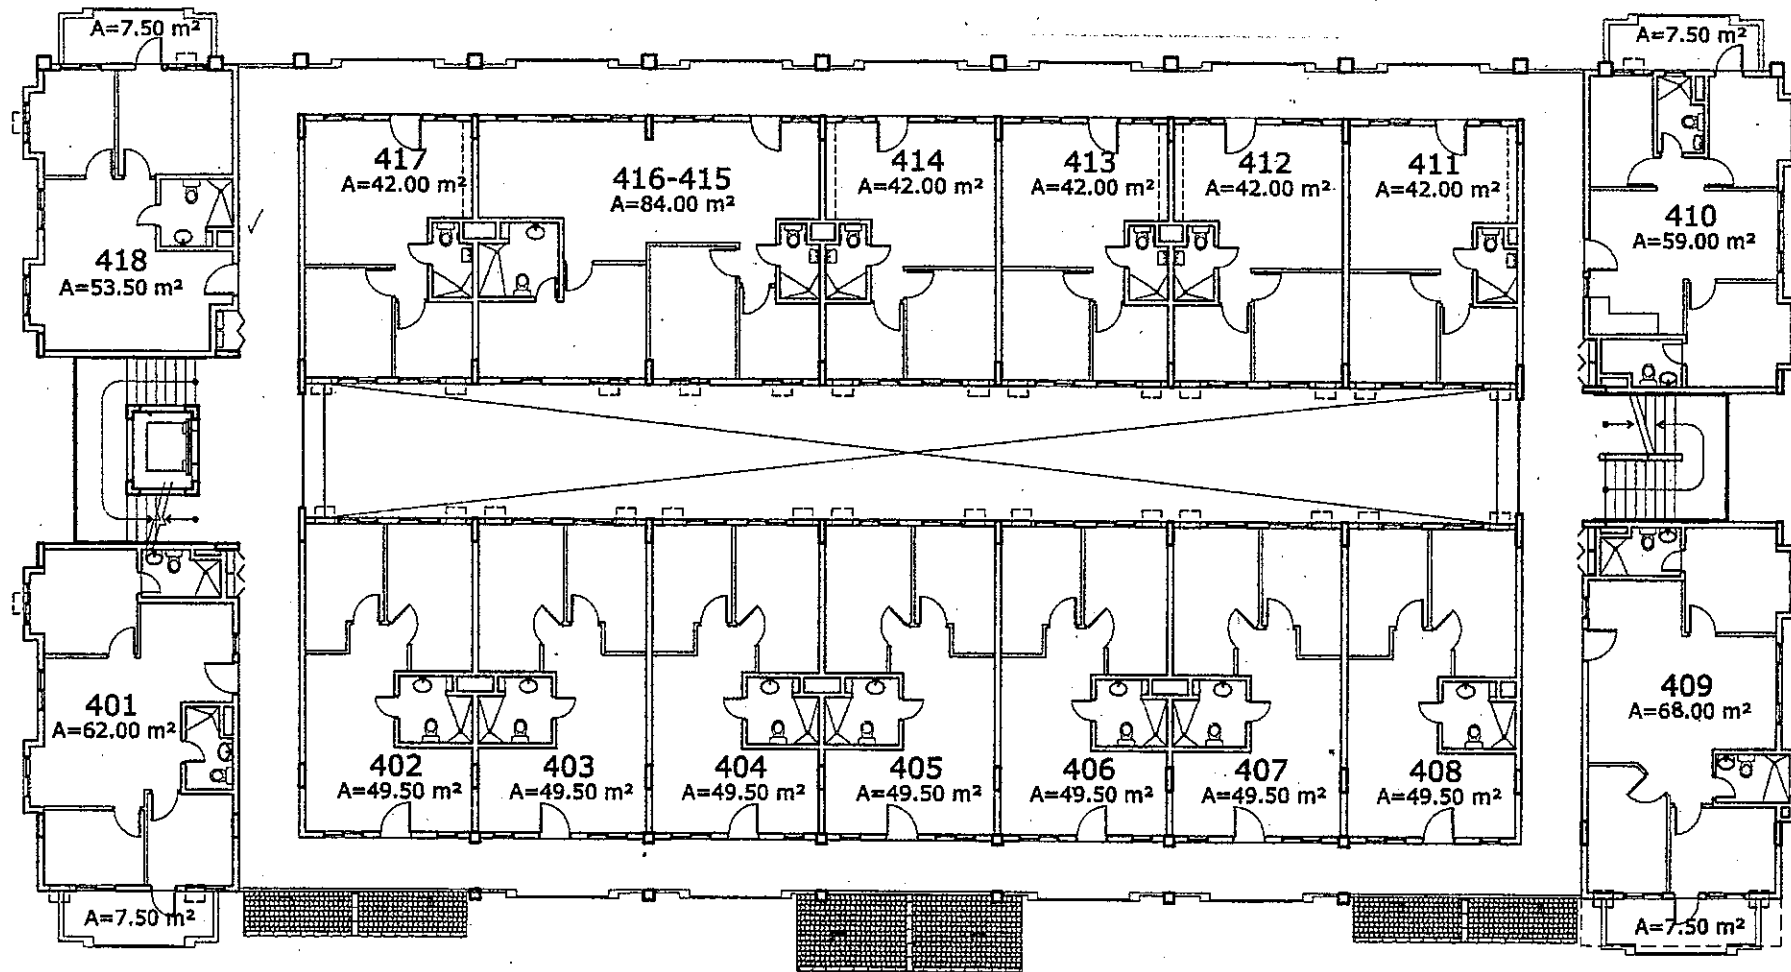


D.M. CONSUNJI, INC.
 ENGINEERS - CONTRACTORS
 2281 AASONG TAMO EXTENSION, MAKATI CITY
 TEL. NO.: 841-0841

Rosewood Pointe
BLDG. A - FOURTH FLOOR PLAN

13 MARCH 2006 *DN* *Shan*

KEY PLAN

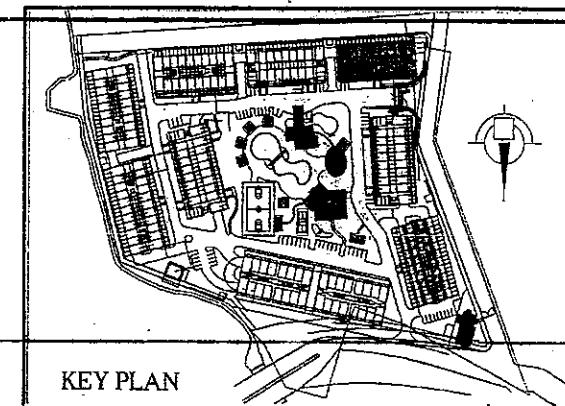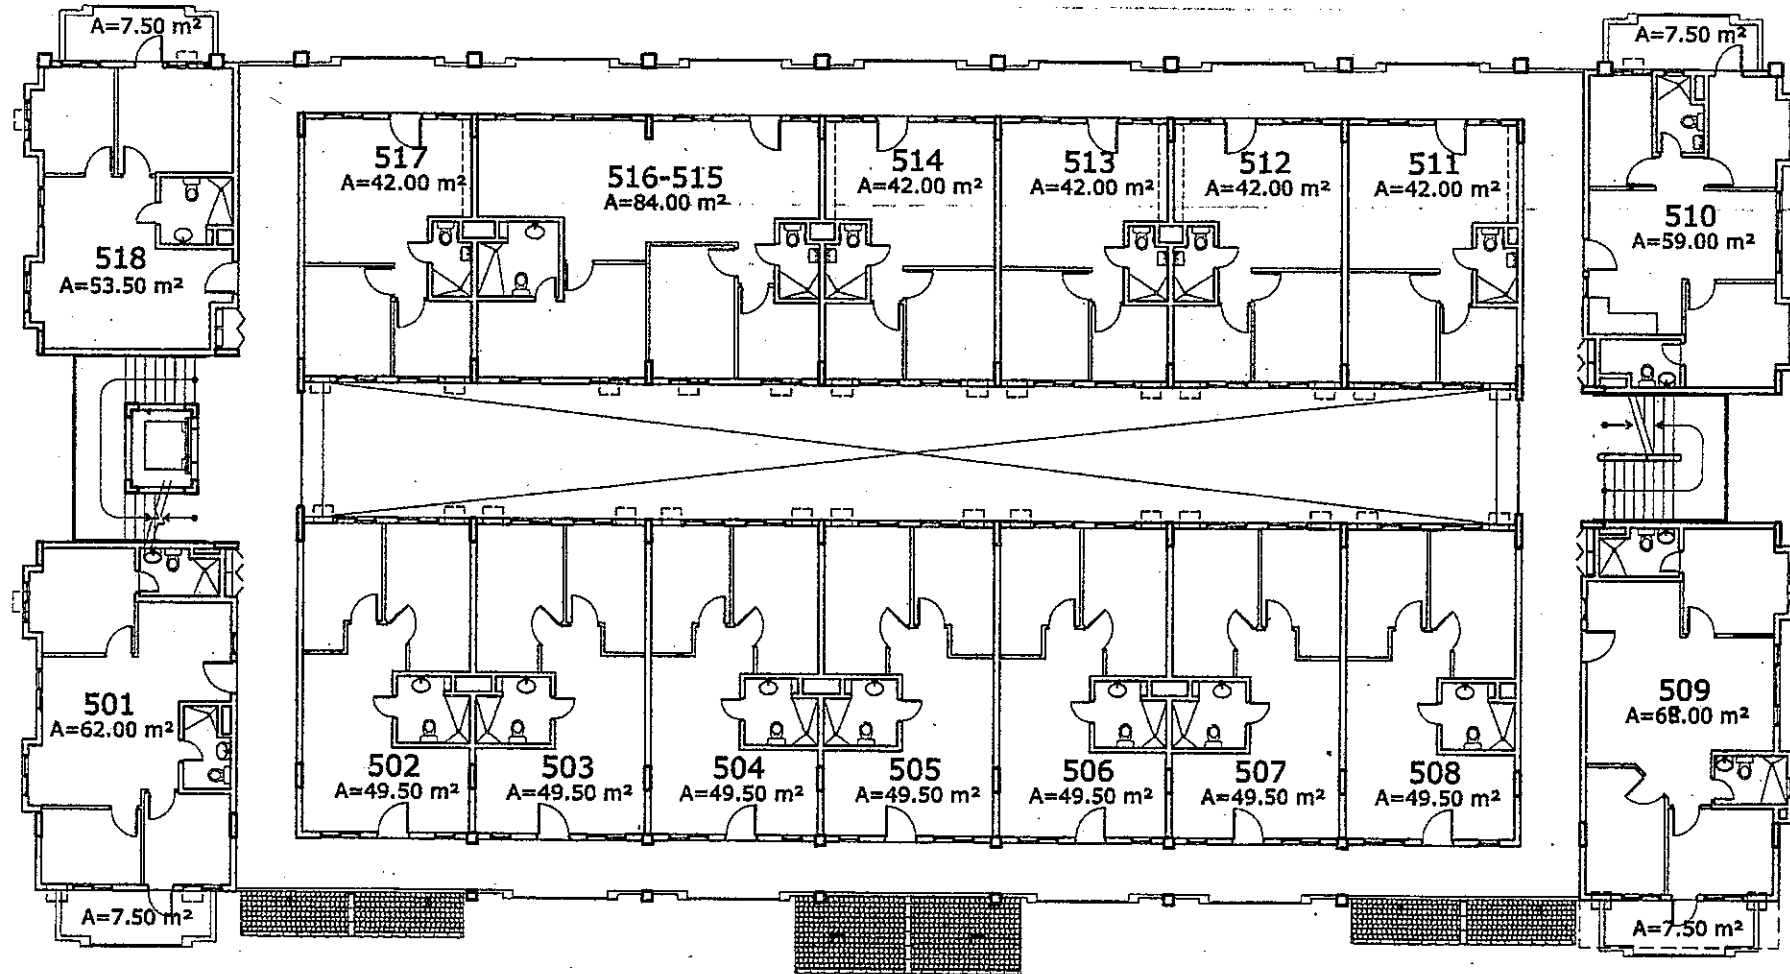

D.M. CONSUNJI, INC.
 ENGINEERS • CONTRACTORS
 2281 AASONG TAMO EXTENSION, MAKATI CITY
 TEL. NO.: 841-0841

Rosewood Pointe
BLDG. A - FIFTH FLOOR PLAN

13 MARCH 2006

all