



BUILDING J - DIAMOND
 LOWER GROUND FLOOR PLAN
 FEBRUARY 07, 2007

Handwritten signature

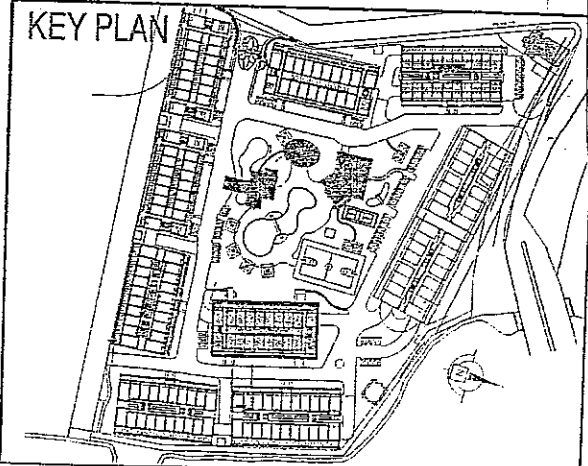


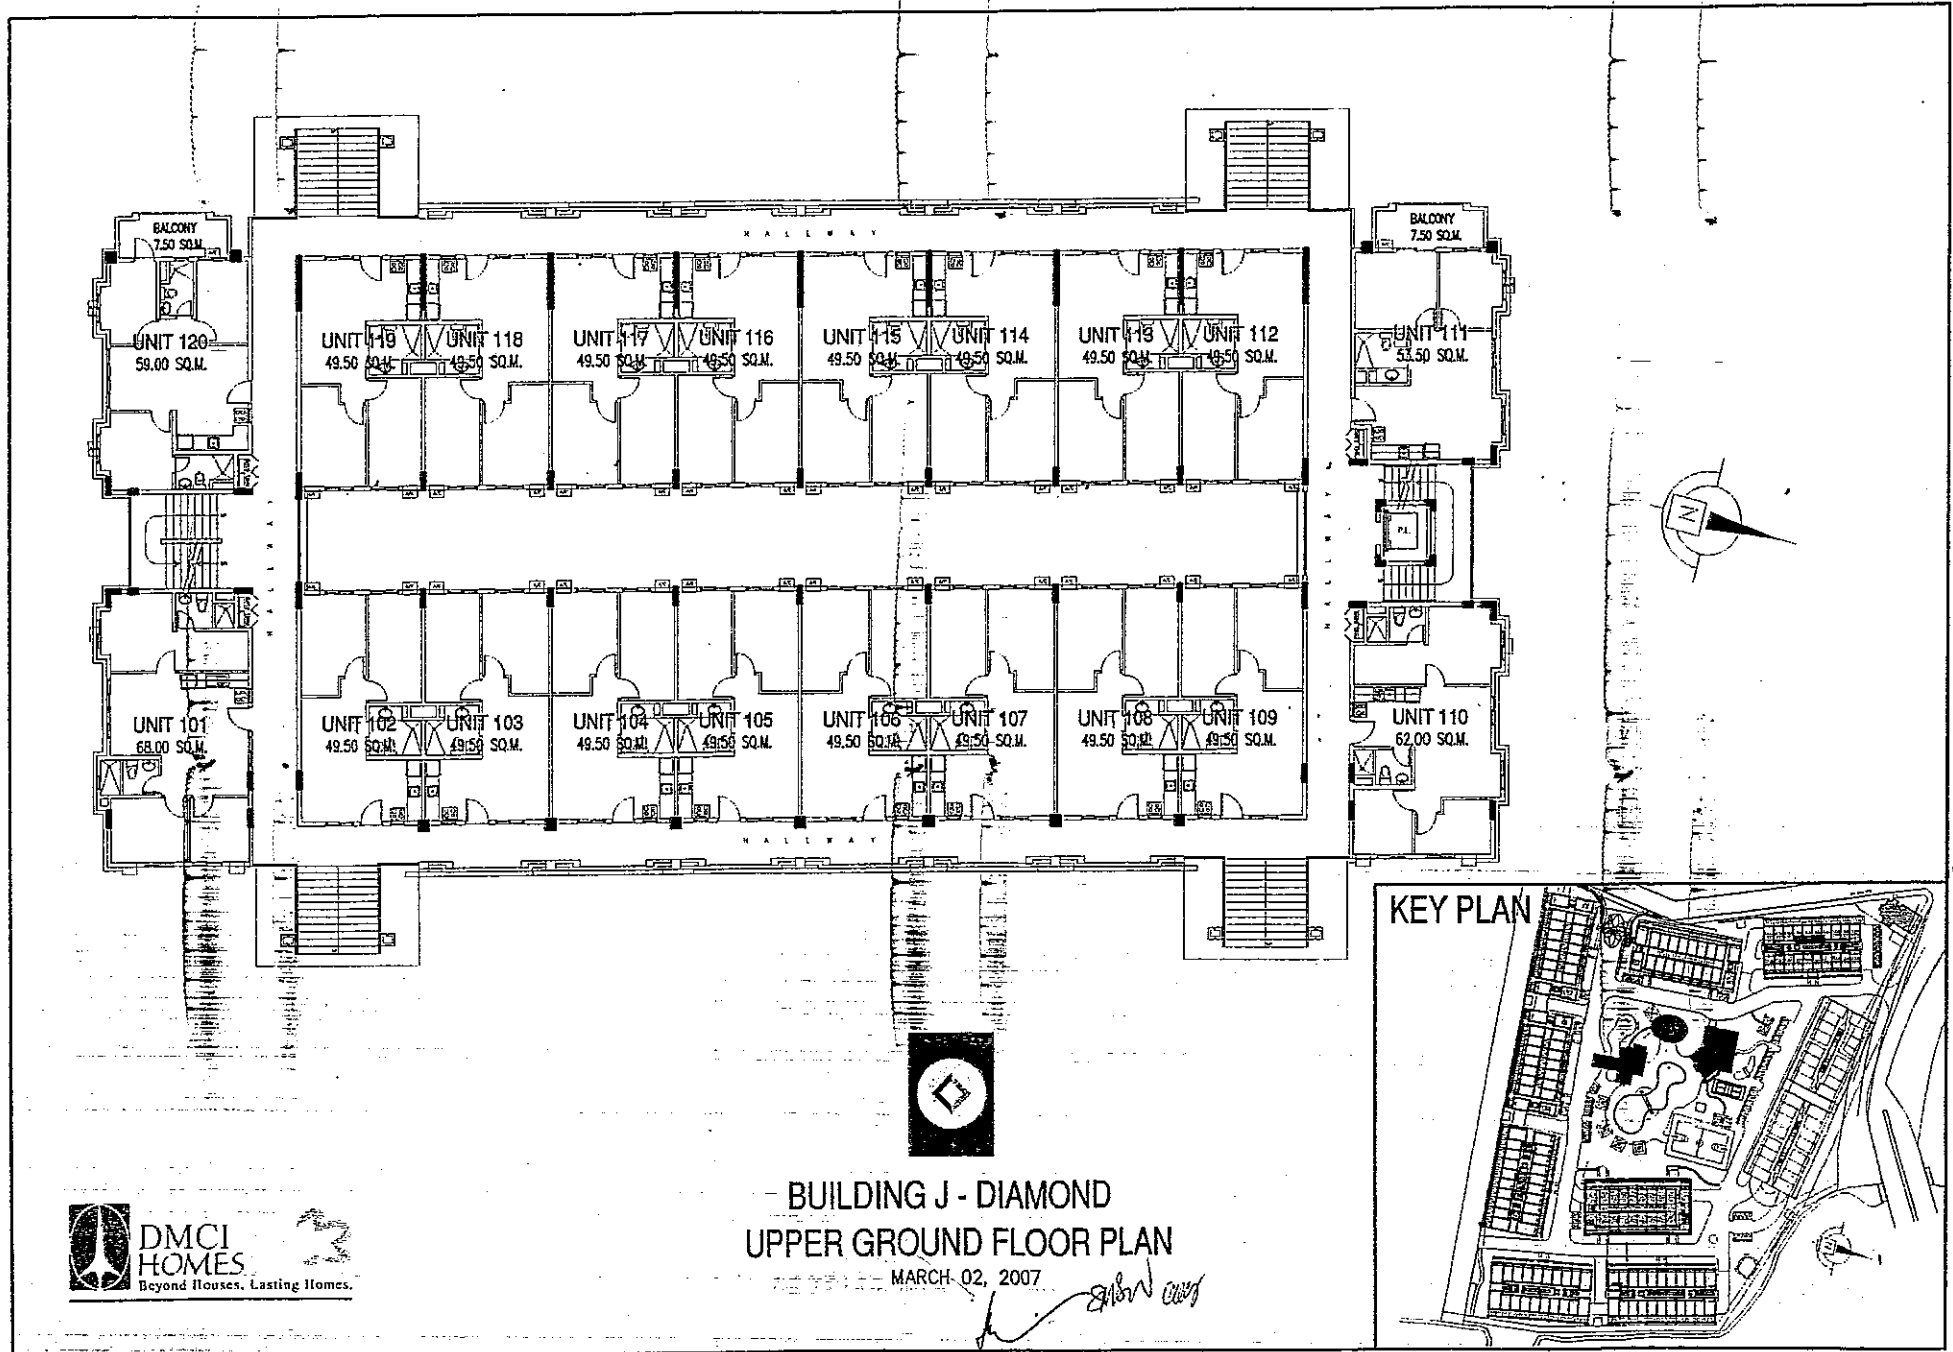



- BUILDING J - DIAMOND
UPPER GROUND FLOOR PLAN

MARCH 02, 2007



Handwritten signature and initials

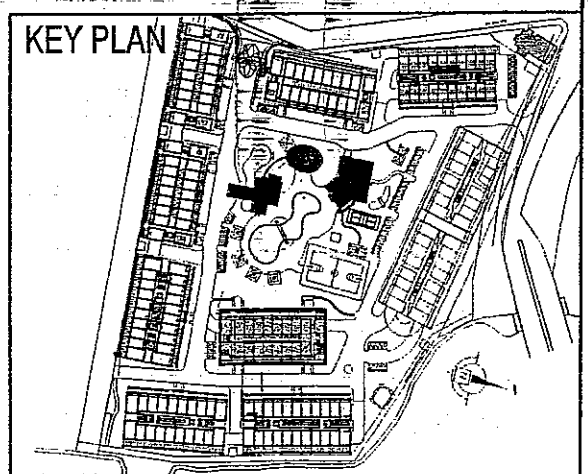

Floor

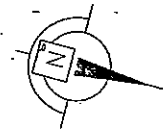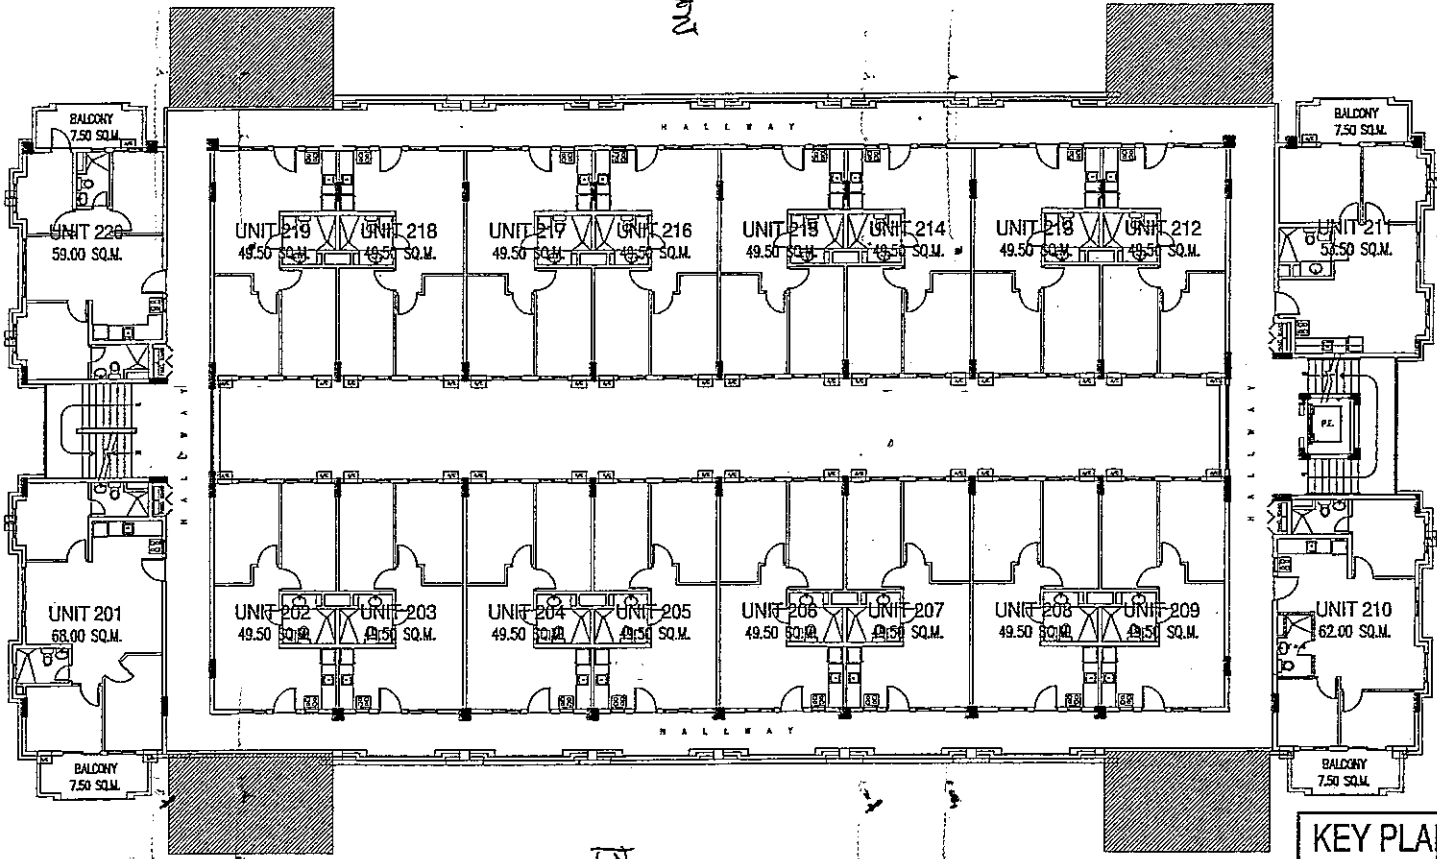


BKK

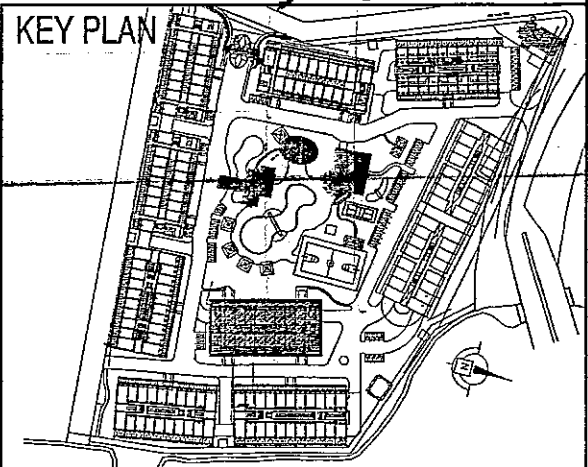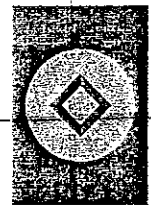

BUILDING J - DIAMOND
TYPICAL 2ND - 5TH FLOOR PLAN
FEBRUARY 07, 2007

Handwritten signature/initials

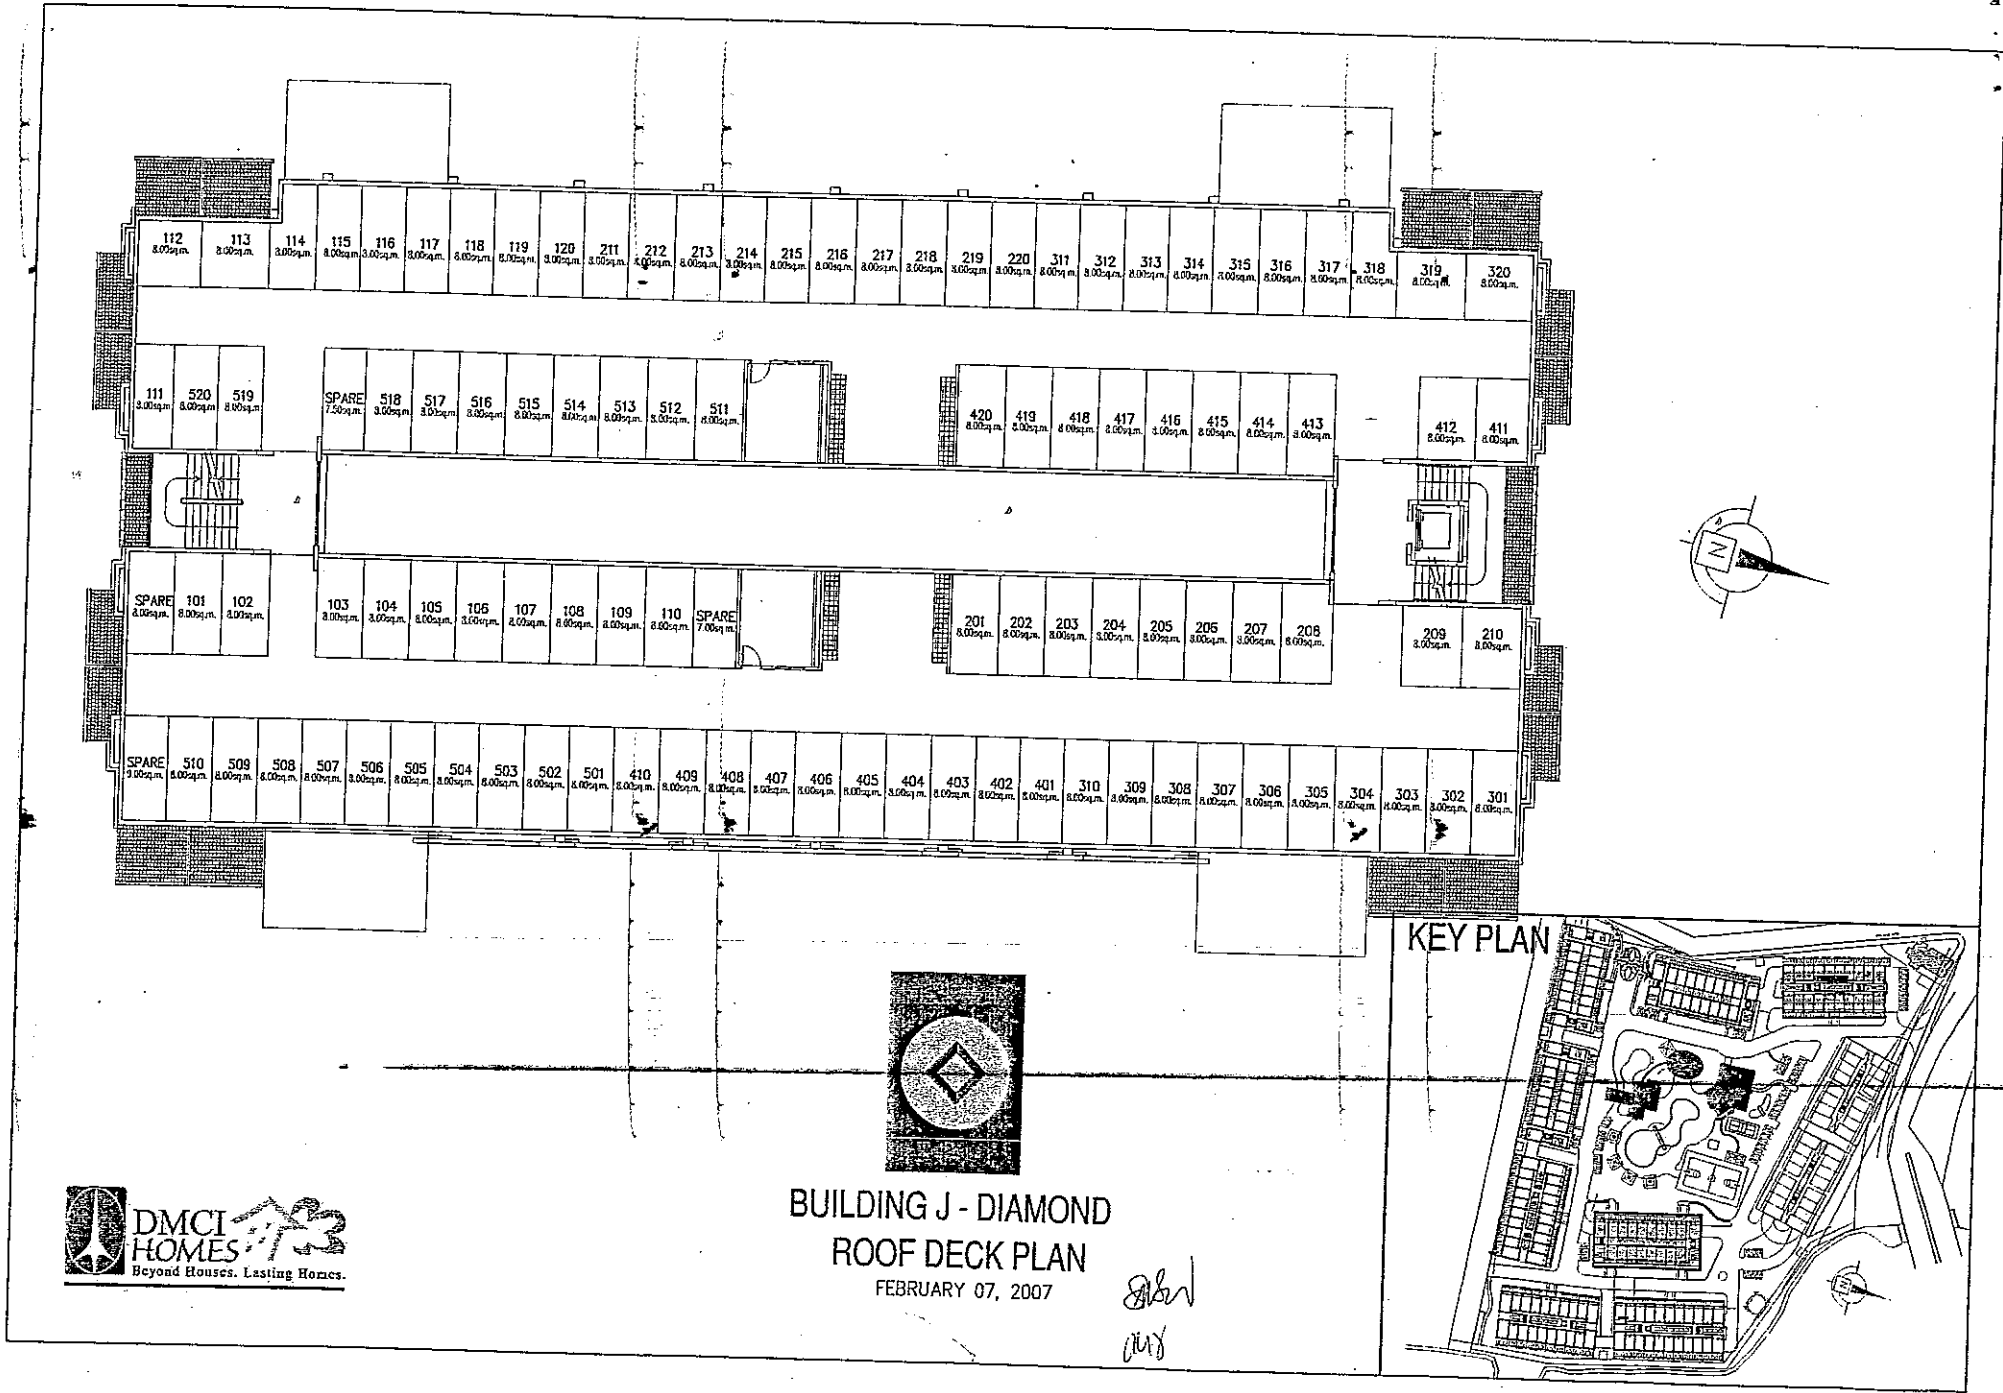

BUILDING J - DIAMOND
 ROOF DECK PLAN
 FEBRUARY 07, 2007

Handwritten initials/signature

