

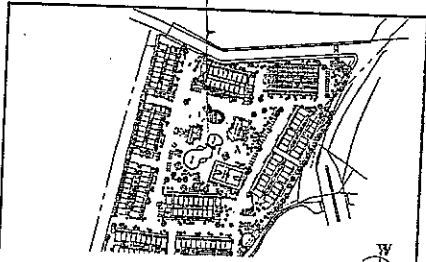
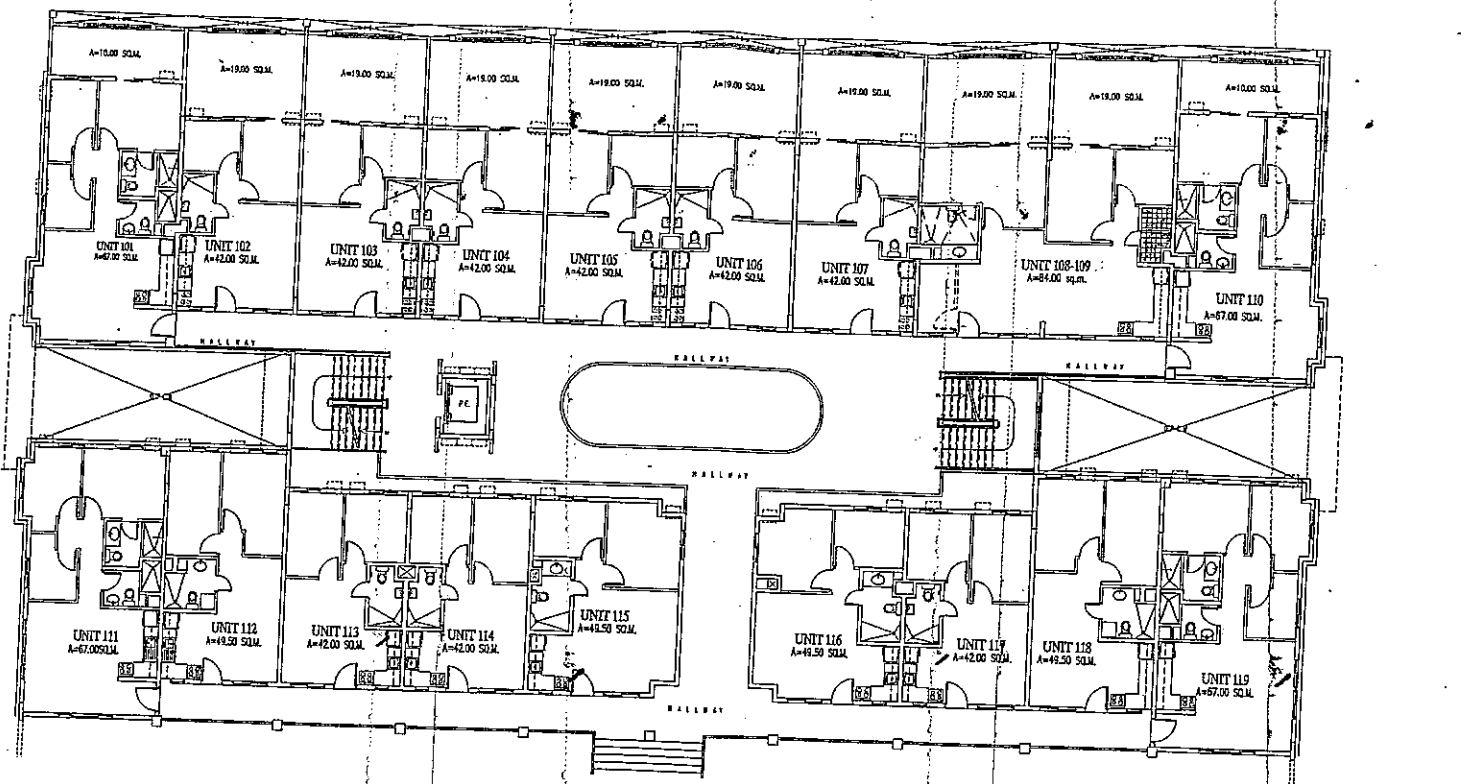


Rosewood Pointe
 BLDG. H - LOWER GROUND FLOOR PLAN


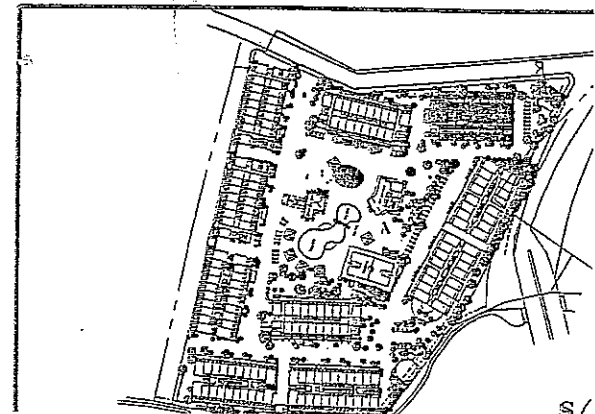


Rosewood Pointe
 RIDG H. UPPER GROUND FLOOR PLAN


D.M. CONSUNJI, INC.

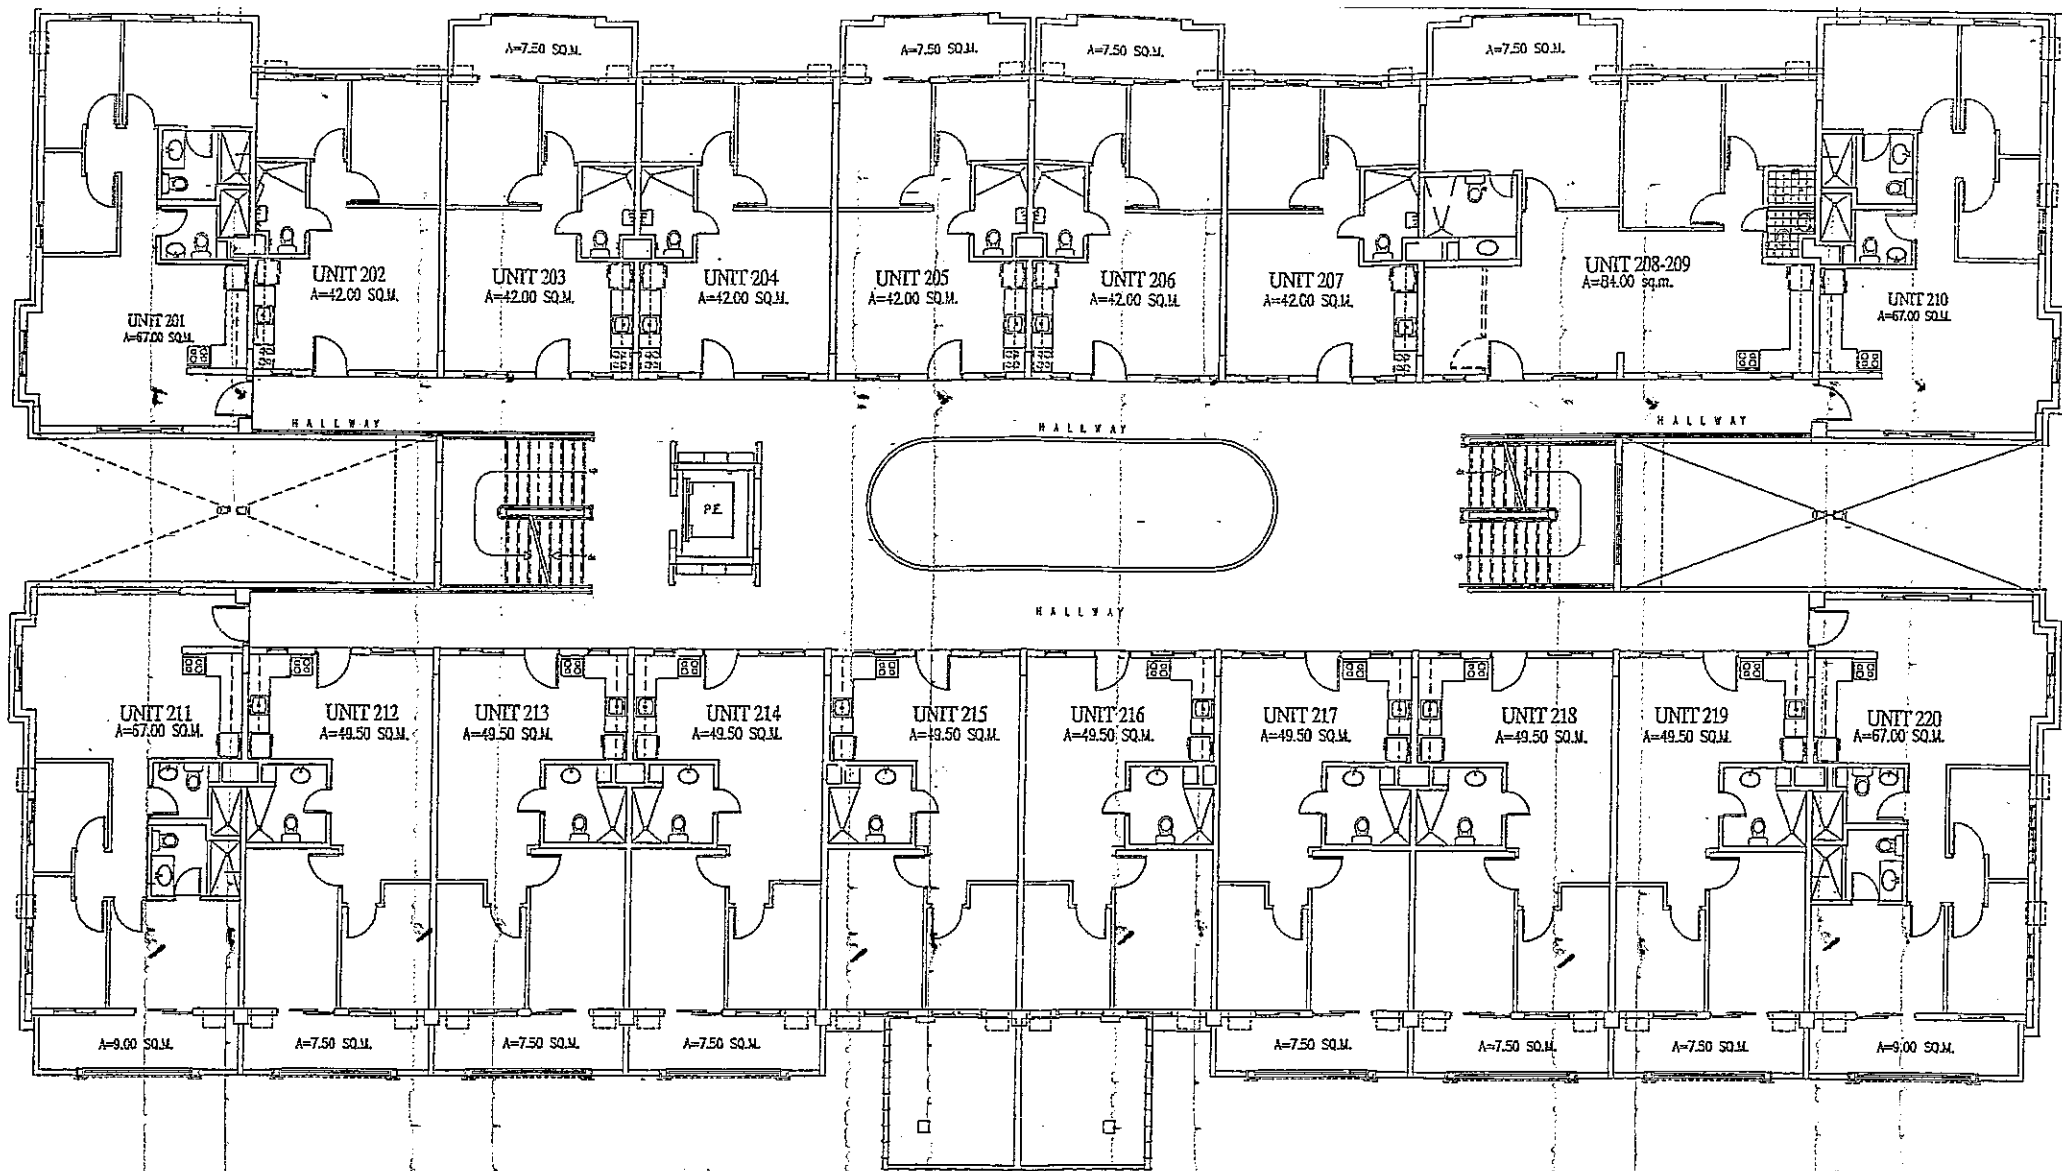

Rosewood Pointe
 BLDG. H - SECOND FLOOR PLAN

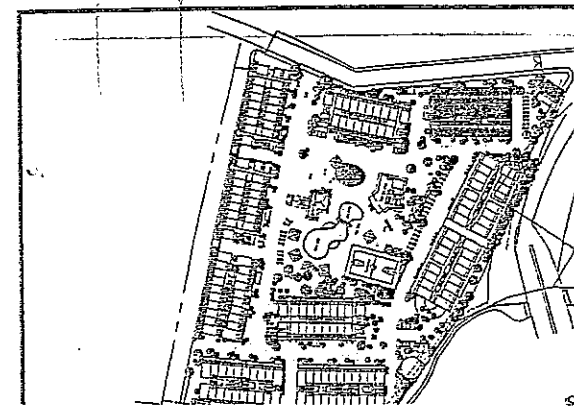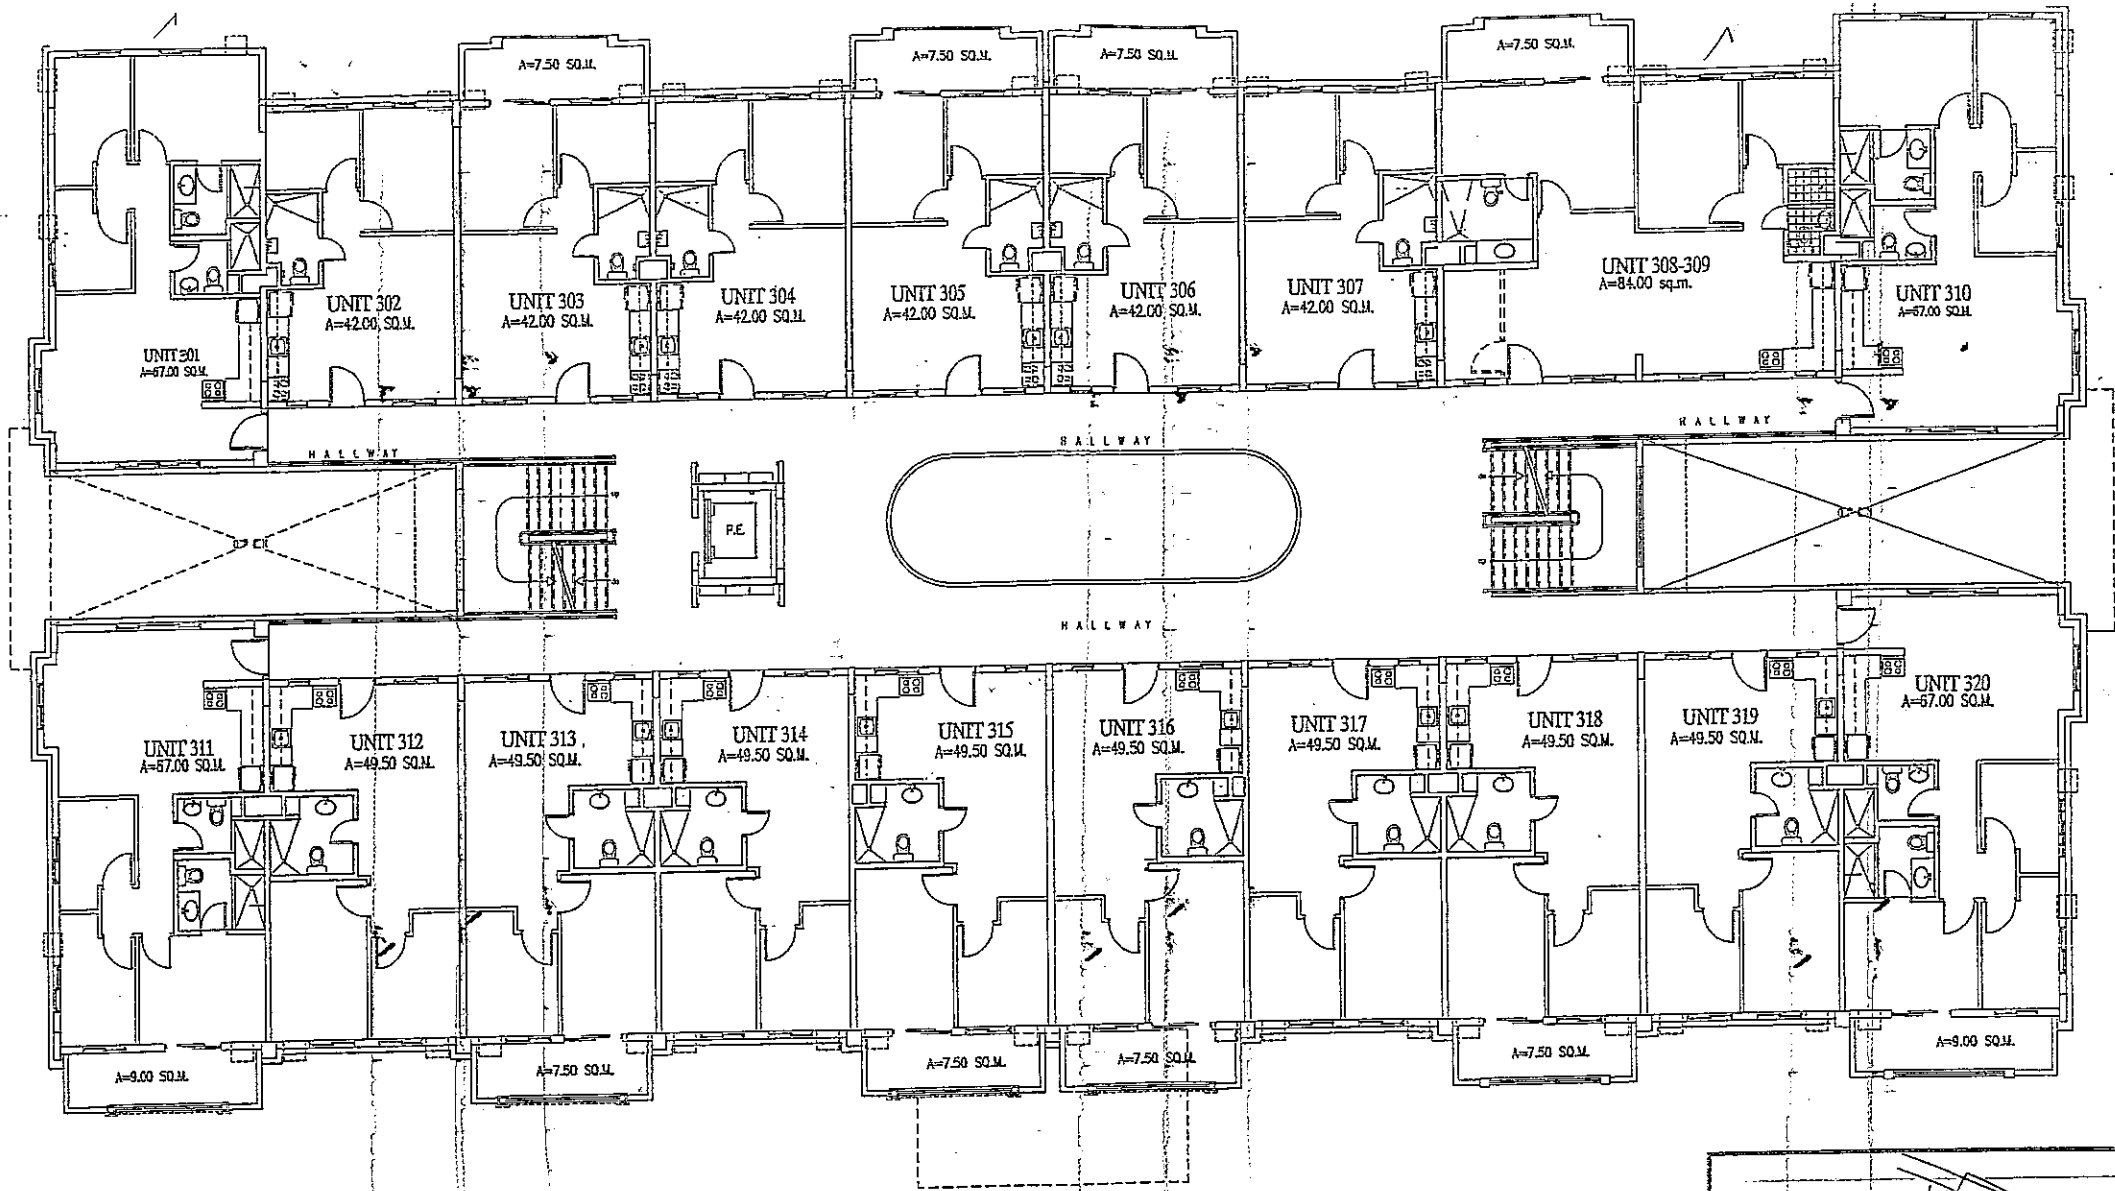

Rosewood Pointe
 BLDG H - 3RD TO 5TH FLOOR PLAN

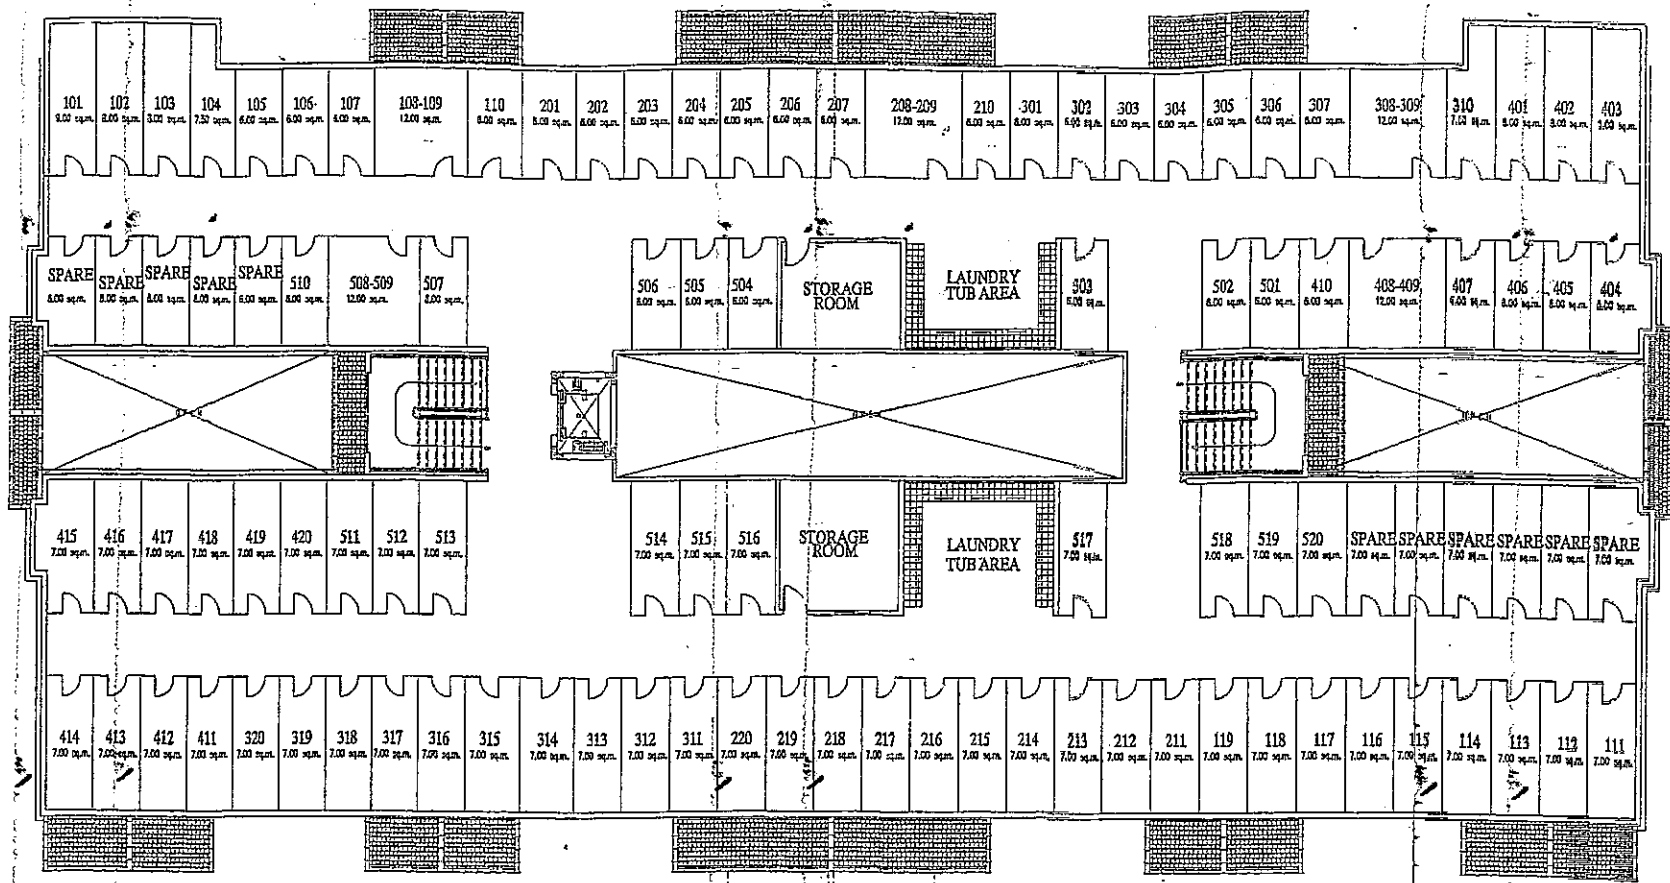

D.M. CONSUNJI, INC.
 ENGINEERS - CONTRACTORS
 2281 DAVID TAYLOR EXTENSION MAKATI CITY

Rosewood Pointe
 BLDG. H - ROOF DECK PLAN

11 JANUARY 2007 *Sub* *dlx*

